




GROUND FLOOR LAYOUT
SCALE 1:75

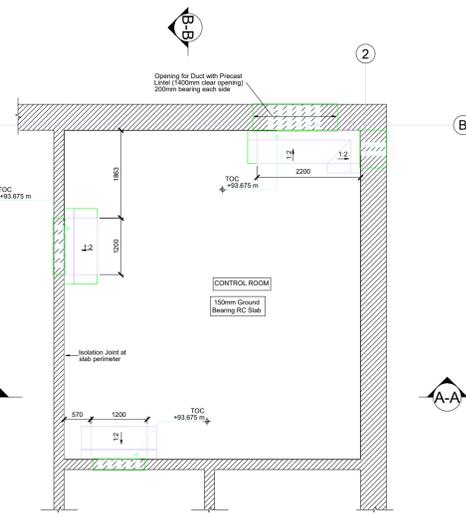


CONTROL ROOM SUB-FLOOR PLAN
SCALE 1:75

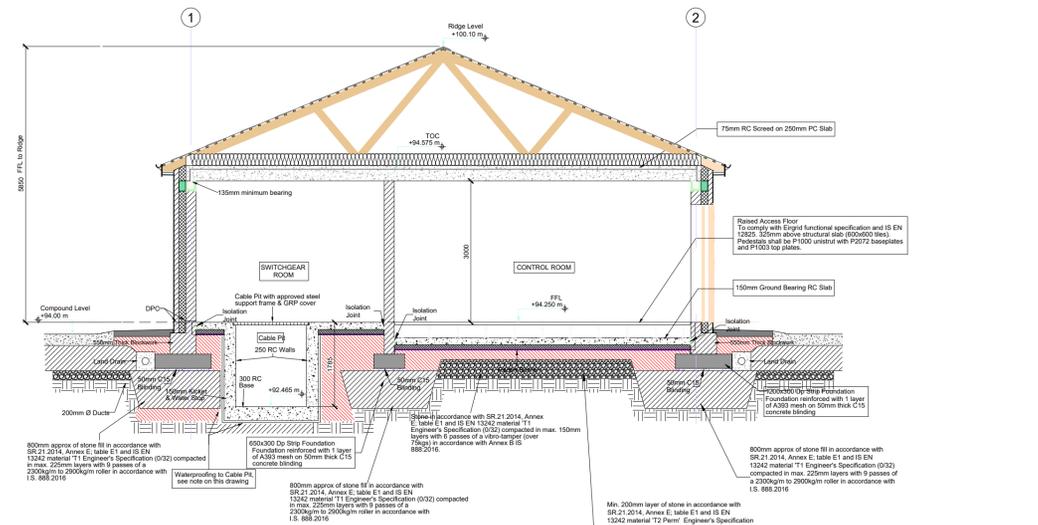


SECTION A-A
SCALE 1:75

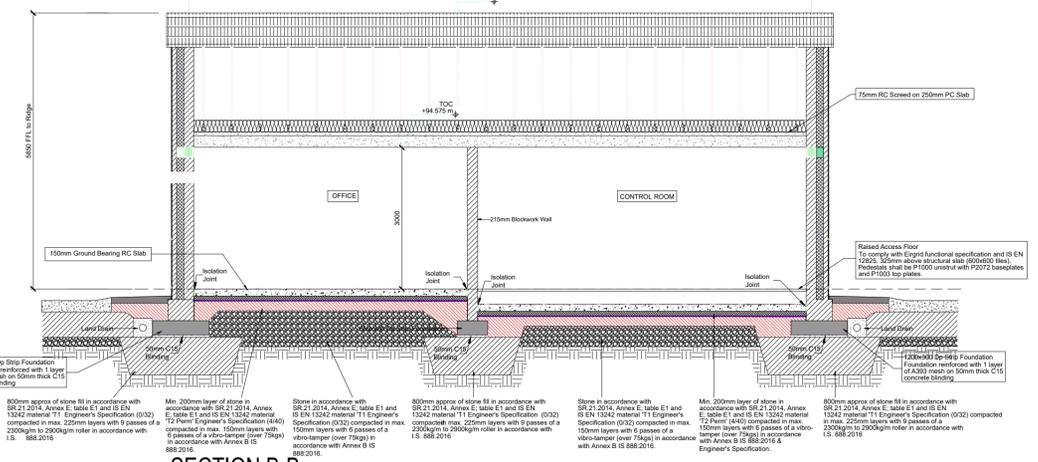


SECTION B-B
SCALE 1:75

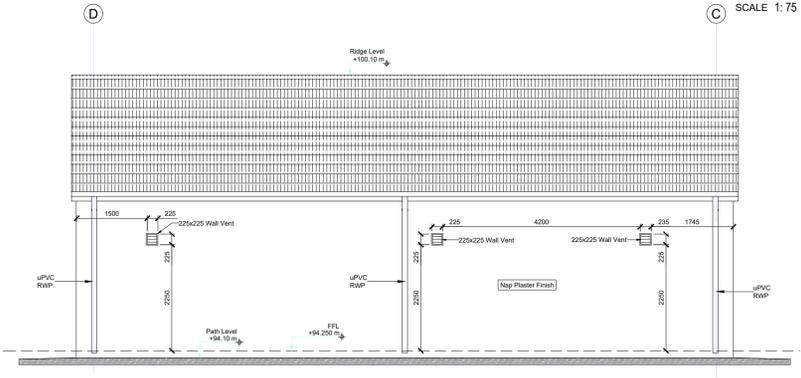


WESTERN ELEVATION
SCALE 1:75

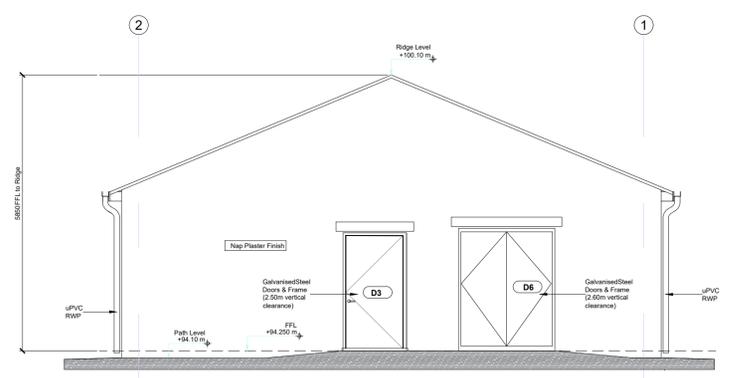

NORTHERN ELEVATION
SCALE 1:75

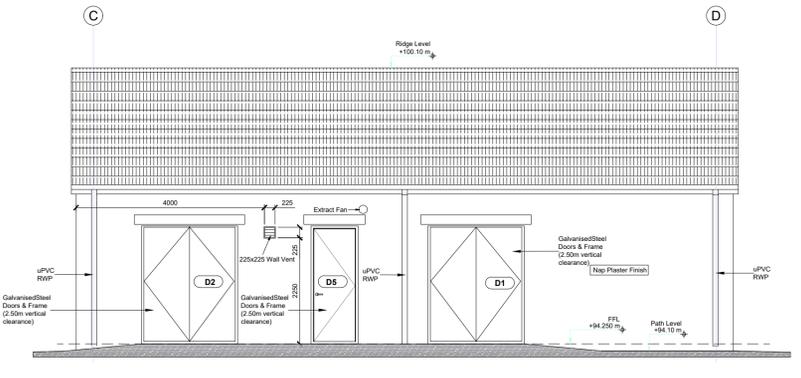

EASTERN ELEVATION
SCALE 1:75

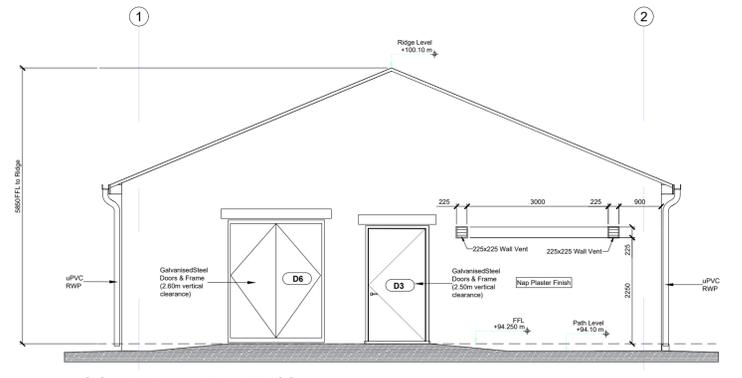

SOUTHERN ELEVATION
SCALE 1:75

- Notes :**
- All drawings are to be read in conjunction with all relevant Specifications, Bills of Materials, Architectural, Services and Engineering drawings.
 - Any discrepancies between these documents shall be brought to the attention of the Engineer.
 - All dimensions are in millimetres, unless noted otherwise.
 - All levels are in metres related to Ordnance Datum.
 - Drawings are not to be scaled.

BLOCK WALL LEGENDS	
	BLOCK WALL 475mm
	BLOCK WALL 215mm

Legend	
	OWNERSHIP BOUNDARY
	SITE BOUNDARY
	EIRGRID BUILDING
	IPP BUILDING
	Ducts
	Drainage Channel

REV	DATE	DESCRIPTION	BY	APP
P07	10/02/24	FOR INFORMATION	SS	DC
P06	16-11-23	FOR APPROVAL	BK	IB
P05	06-11-23	FOR APPROVAL	BK	IB
P04	30-10-23	FOR APPROVAL	BK	IB
P03	11-09-23	FOR APPROVAL	BK	IB
P02	12-07-23	FOR APPROVAL	BK	IB
P01	10-07-23	FOR APPROVAL	BK	IB

PROJECT:			
KNOCKANARRAGH WIND FARM			
TITLE:			
SUBSTATION PLAN, ELEVATION AND SECTION			
CLIENT:			
KNOCKANARRAGH WIND FARM LTD.			
DRAWN:			
SM	CHECKED:	BK	APPROVED:
IB			IB
PROJECT NUMBER:		DATE:	SCALE @:
314271		NOV-23	AS SHOWN
STATUS DESCRIPTION:		FOR INFORMATION	STATUS:
			S2
DRAWING NUMBER:			REV:
ABP-314271-22-MWP-007			P07