



Notes :

1. All drawings are to be read in conjunction with all relevant Specifications, Bills of Quantities, Architectural, Services and Engineering drawings.
2. Any discrepancies between these documents shall be brought to the attention of the Engineer.
3. All dimensions are in millimetres, unless noted otherwise.
4. All levels are in metres related to Ordnance Datum.
5. Drawings are not to be scaled.

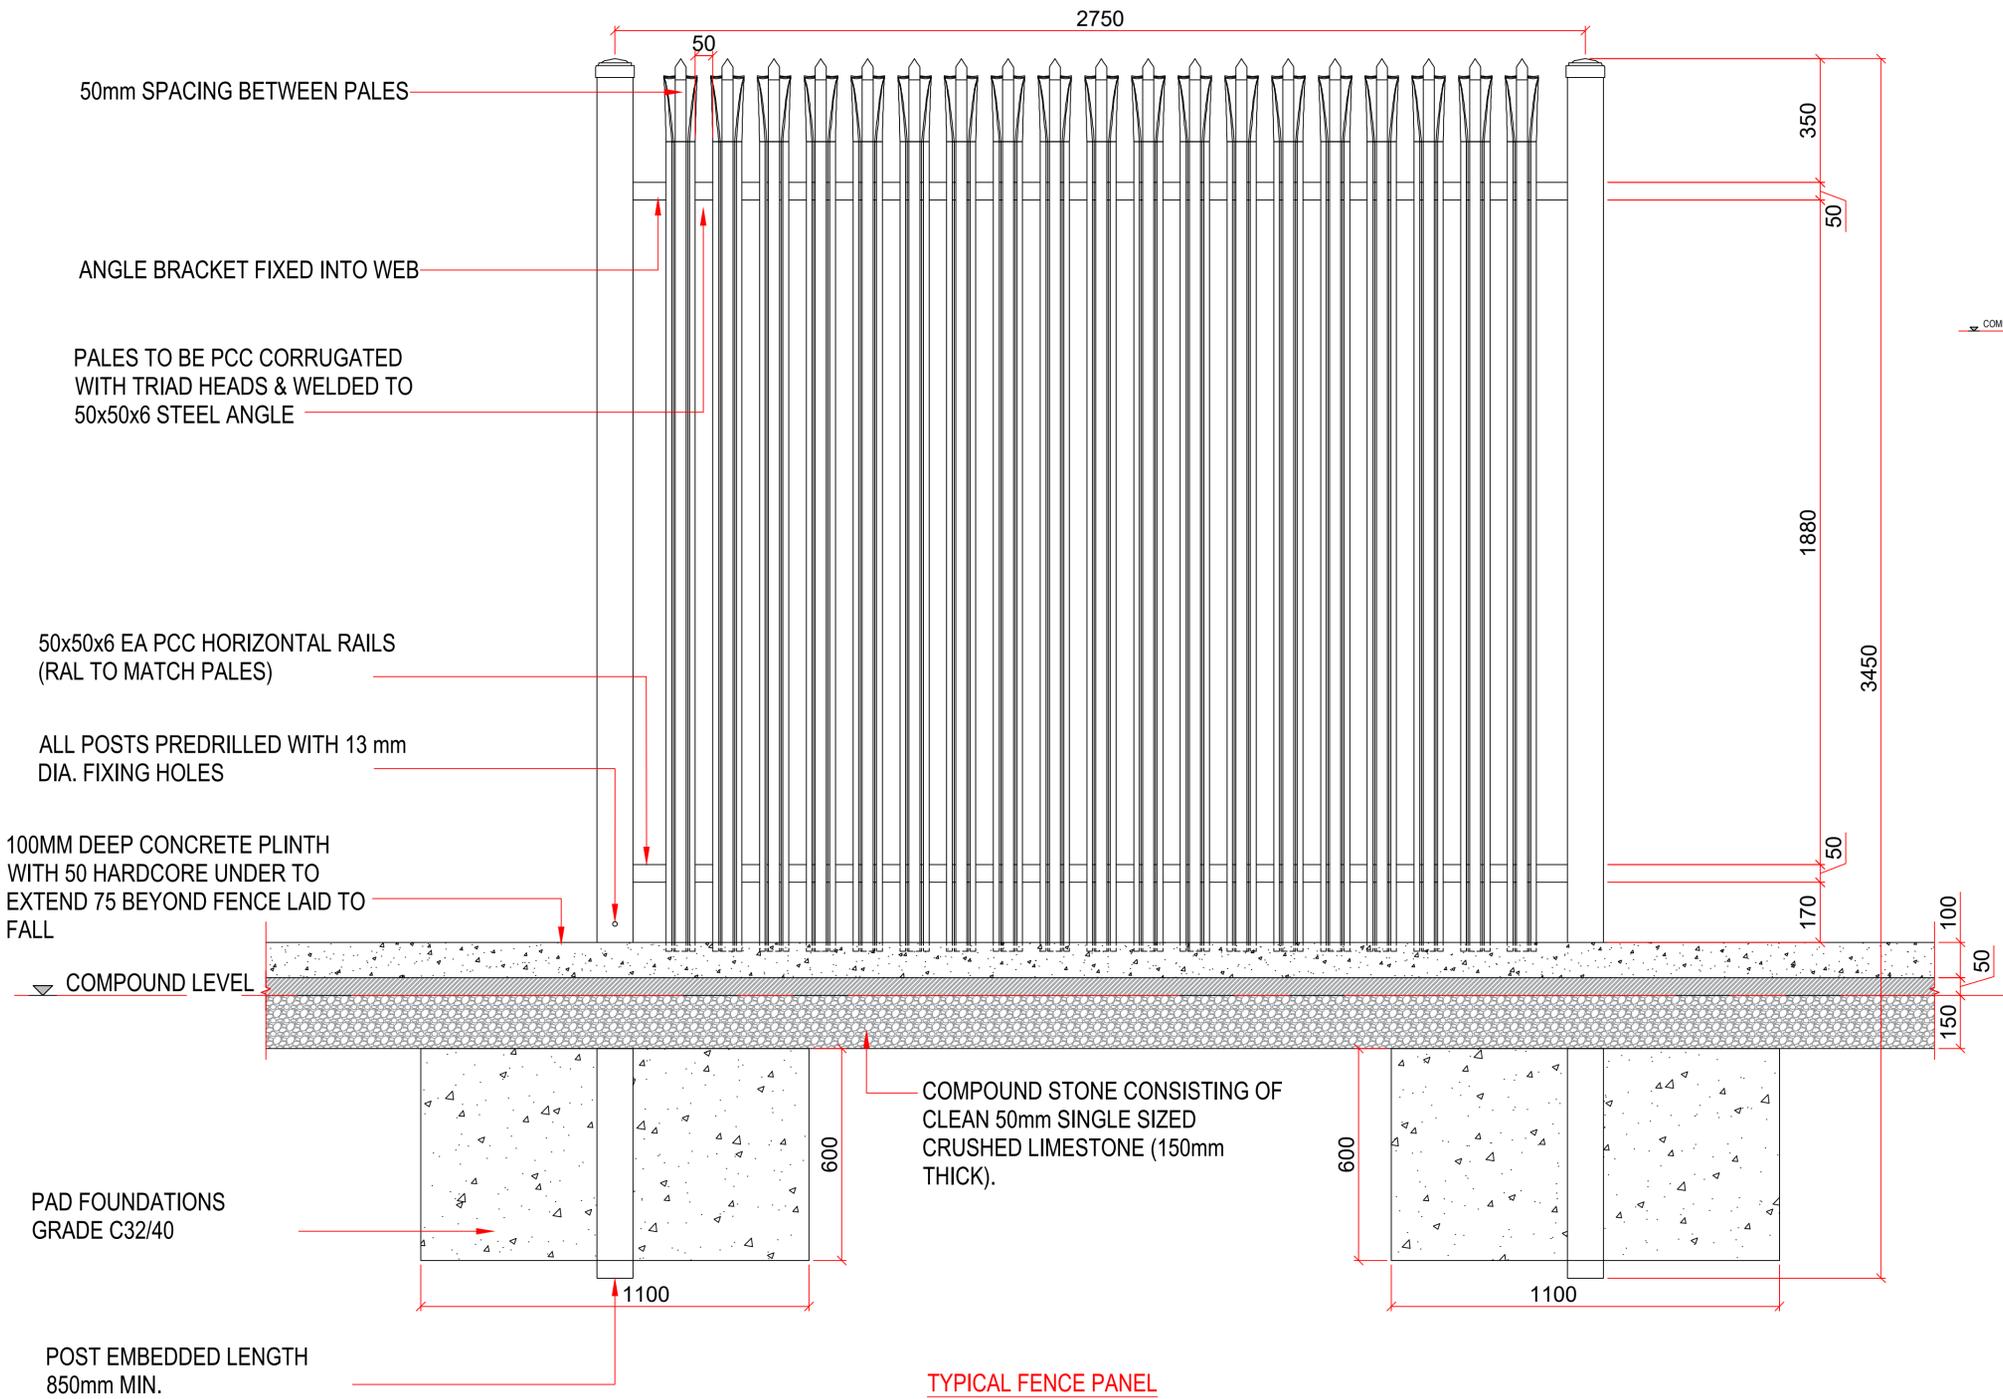

TYPICAL FENCE PANEL ELEVATION
SCALE 1:10

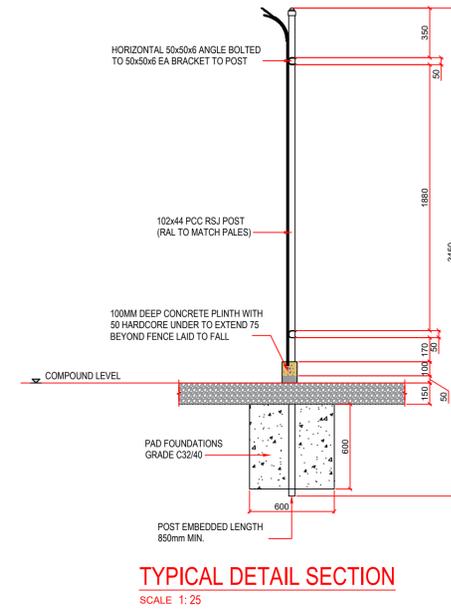

P03	12/02/24	FOR INFORMATION	SS	DC
P02	06-11-23	FOR APPROVAL	BK	IB
P01	10-07-23	FOR APPROVAL	BK	IB
REV	DATE	DESCRIPTION	BY	APP

PROJECT:
KNOCKANARRAGH WIND FARM

TITLE:
PALISADE FENCING DETAILS

CLIENT:
KNOCKANARRAGH WIND FARM LTD.



DRAWN:	CHECKED:	APPROVED:
SM	BK	IB
PROJECT NUMBER:	DATE:	SCALE @ A1:
314271	NOV-23	AS SHOWN

STATUS DESCRIPTION:	STATUS:
FOR INFORMATION	S2

DRAWING NUMBER:	REV:
ABP-314271-22-MWP-004	P03