



**PLAN ON GATES**  
SCALE 1:25

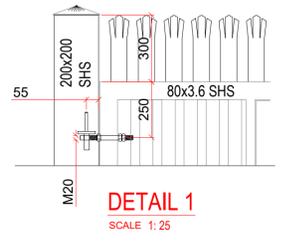


TOP OF PANELS TO GATES TO BE LEVEL WITH TOP OF PALES TO FENCE

3.5 mm PALES SPACED TO MATCH FENCE WELDED TO GATE FRAME

3 X 100mm SLAPPER PIECE SITE FIXED TO BOTTOM OF GATE TO PRESERVE 75mm CLEARANCE TO BOTTOM OF GATES AND CAMBER TO ROAD

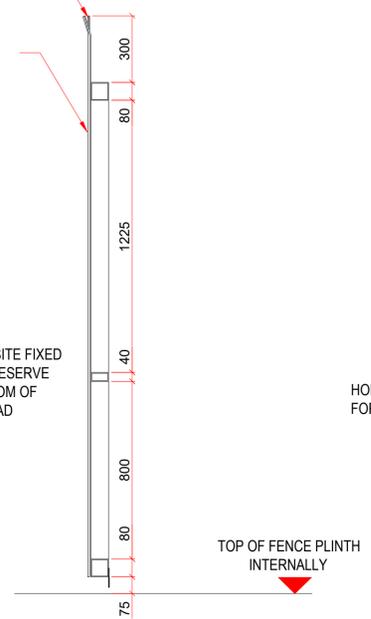

**SECTION A-A**  
SCALE 1:25

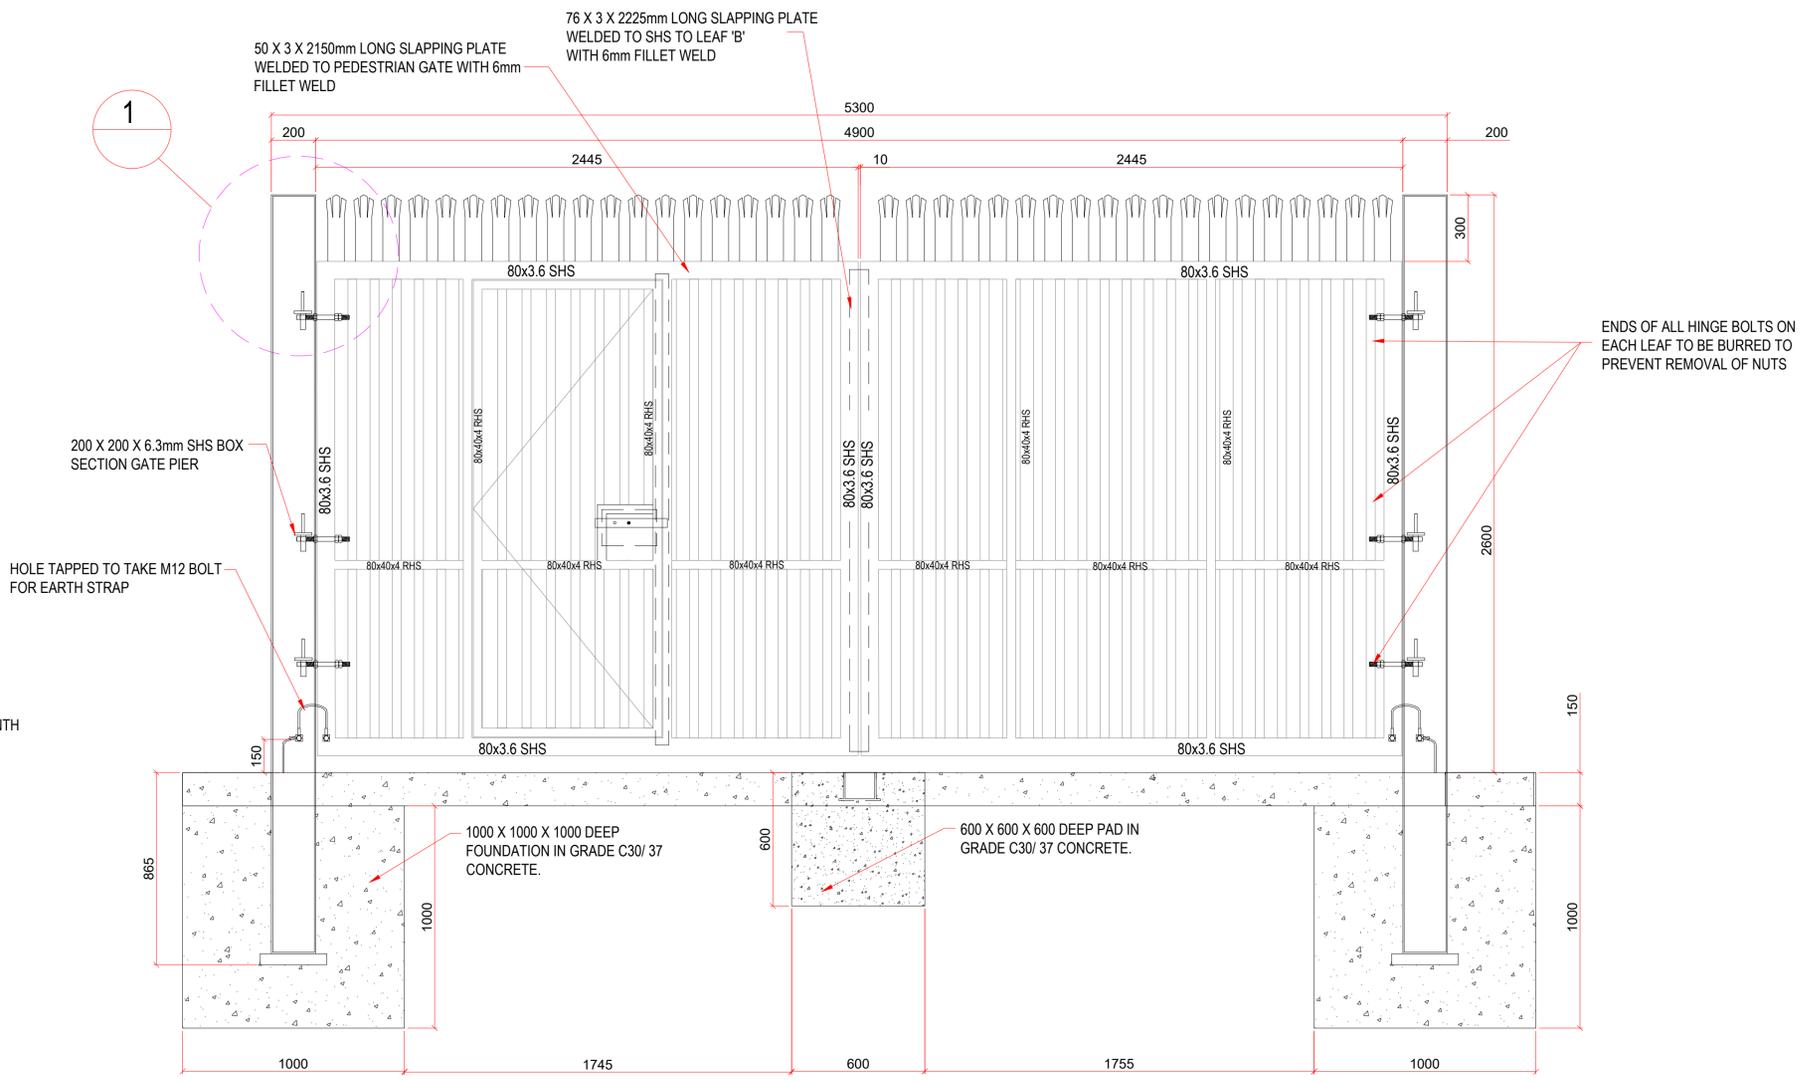

**ELEVATION TO INSIDE OF GATES**  
SCALE 1:25

- Notes :**
- All drawings are to be read in conjunction with all relevant Specifications, Bills of Quantities, Architectural, Services and Engineering drawings.
  - Any discrepancies between these documents shall be brought to the attention of the Engineer.
  - All dimensions are in millimetres, unless noted otherwise.
  - All levels are in metres related to Ordnance Datum.
  - Drawings are not to be scaled.

P03 12/02/24	FOR INFORMATION	SS	DC
P02 06-11-23	FOR APPROVAL	BK	IB
P01 10-07-23	FOR APPROVAL	BK	IB
REV	DATE	DESCRIPTION	BY

PROJECT: **KNOCKANARRAGH WIND FARM**

TITLE: **COMPOUND ENTRANCE GATE DETAILS**

CLIENT: **KNOCKANARRAGH WIND FARM LTD.**



DRAWN: SM	CHECKED: BK	APPROVED: IB
PROJECT NUMBER: 314271	DATE: NOV-23	SCALE @ A1: AS SHOWN

STATUS DESCRIPTION: FOR INFORMATION	STATUS: S2
-------------------------------------	------------

DRAWING NUMBER: ABP-314271-22-MWP-006	REV: P03
---------------------------------------	----------