



VENT STACK LAYOUT
SCALE 1:25

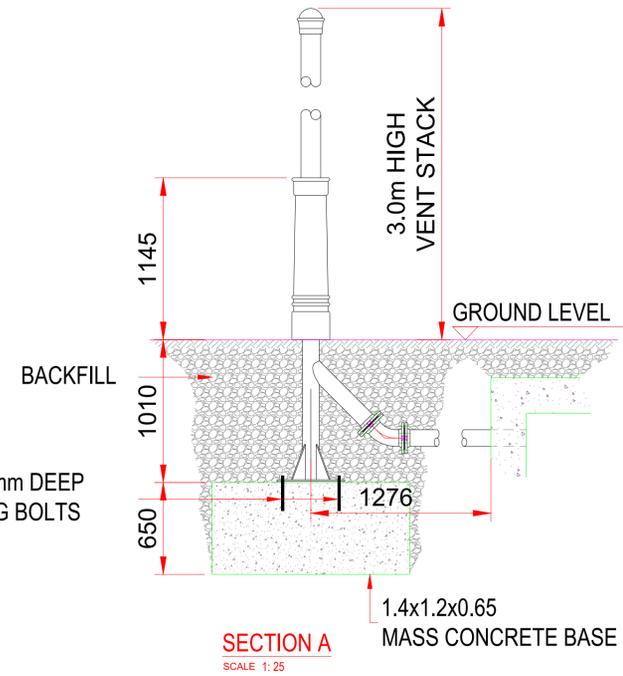

SECTION A
SCALE 1:25

1 NO. COURSE MIN. AND 3 NO. COURSES MAX. OF CLASS B ENGINEERING BRICKS SET IN C50/60 MORTAR


CLASS D400 MANHOLE COVER AND FRAME SHALL COMPLY TO IS EN 124 AND BS 7903 (ALL CLASS D400 COVERS SHALL HAVE FRAME DEPTH 150mm) MIN. OPE. 600X600mm

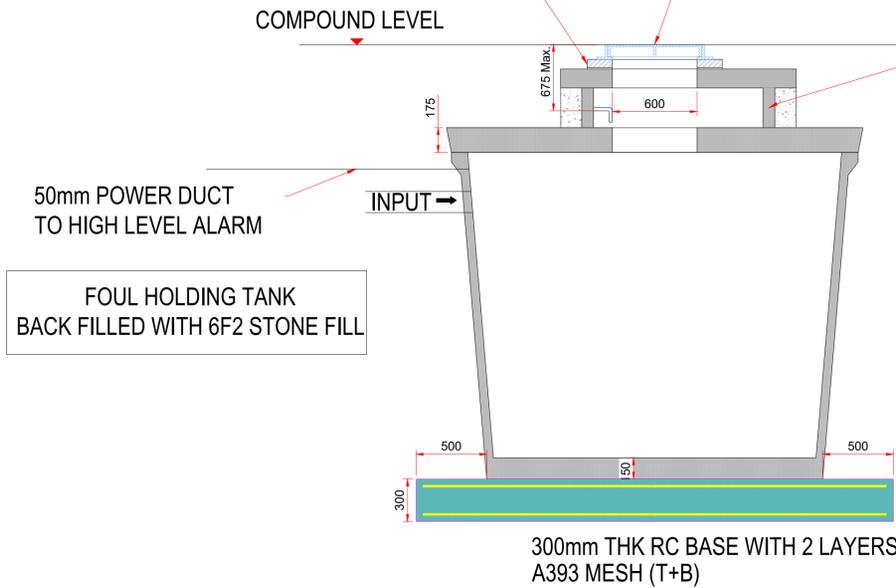


TANK VERTICAL SECTION
SCALE 1:25




LID SECTION
SCALE 1:25

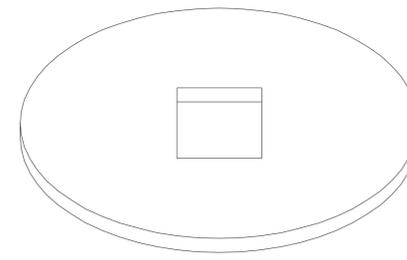

LID TOP PLAN
FOUL SEWER HOLDING TANK
(VOLUME 5m³)

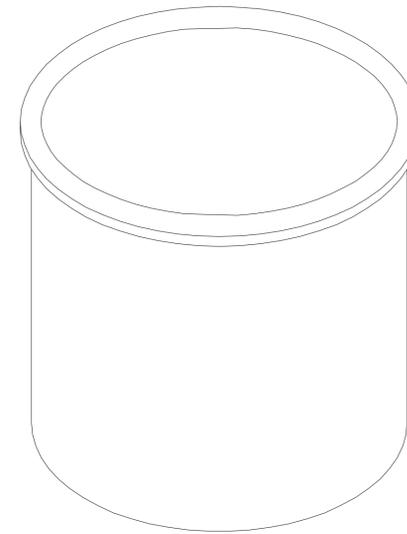

3D VIEW
SCALE 1:25

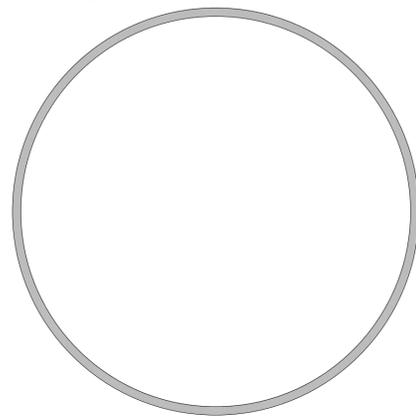

TANK TOP PLAN
SCALE 1:25

Notes :

1. All drawings are to be read in conjunction with all relevant Specifications, Bills of Quantities, Architectural, Services and Engineering drawings.
2. Any discrepancies between these documents shall be brought to the attention of the Engineer.
3. All dimensions are in millimetres, unless noted otherwise.
4. All levels are in metres related to Ordnance Datum.
5. Drawings are not to be scaled.

P03 12/02/24	FOR INFORMATION	SS	DC
P02 06-11-23	FOR APPROVAL	BK	IB
P01 10-07-23	FOR APPROVAL	BK	IB
REV	DATE	DESCRIPTION	BY APP

PROJECT: **KNOCKANARRAGH WIND FARM**

TITLE: **TYPICAL FOUL HOLDING TANK DETAILS**

CLIENT: **KNOCKANARRAGH WIND FARM LTD.**



DRAWN: SM	CHECKED: BK	APPROVED: IB
-----------	-------------	--------------

PROJECT NUMBER: 314271	DATE: NOV-23	SCALE @ A1: AS SHOWN
------------------------	--------------	----------------------

STATUS DESCRIPTION: FOR INFORMATION	STATUS: S2
-------------------------------------	------------

DRAWING NUMBER: ABP-314271-22-MWP-009	REV: P03
---------------------------------------	----------