


NOTE

TEMPORARY WORKS DESIGN CERTIFICATE REQUIREMENTS FOR CABLE ROUTE:

ALL TEMPORARY WORKS ARE THE RESPONSIBILITY OF THE CONTRACTOR. HE SHALL PROCURE A TWDC AS REQUIRED BASED ON HIS PROPOSED WORKS METHODOLOGY. ON THE ASSUMPTION THAT BATTERING OF EXCAVATIONS WILL NOT OCCUR THEN A TWDC WILL BE REQUIRED FOR ALL TRENCH EXCAVATIONS. TWDCS WILL ALSO BE REQUIRED FOR THE USE OF TRENCH BOXES.

ESB NETWORKS CODE OF PRACTICE FOR AVOIDING DANGER FROM OVERHEAD LINES:

REFER TO THE ESB NETWORKS CODE OF PRACTICE FOR AVOIDING DANGER FROM OVERHEAD ELECTRICITY LINES WHICH CAN BE DOWNLOADED FROM www.esbnetworks.ie

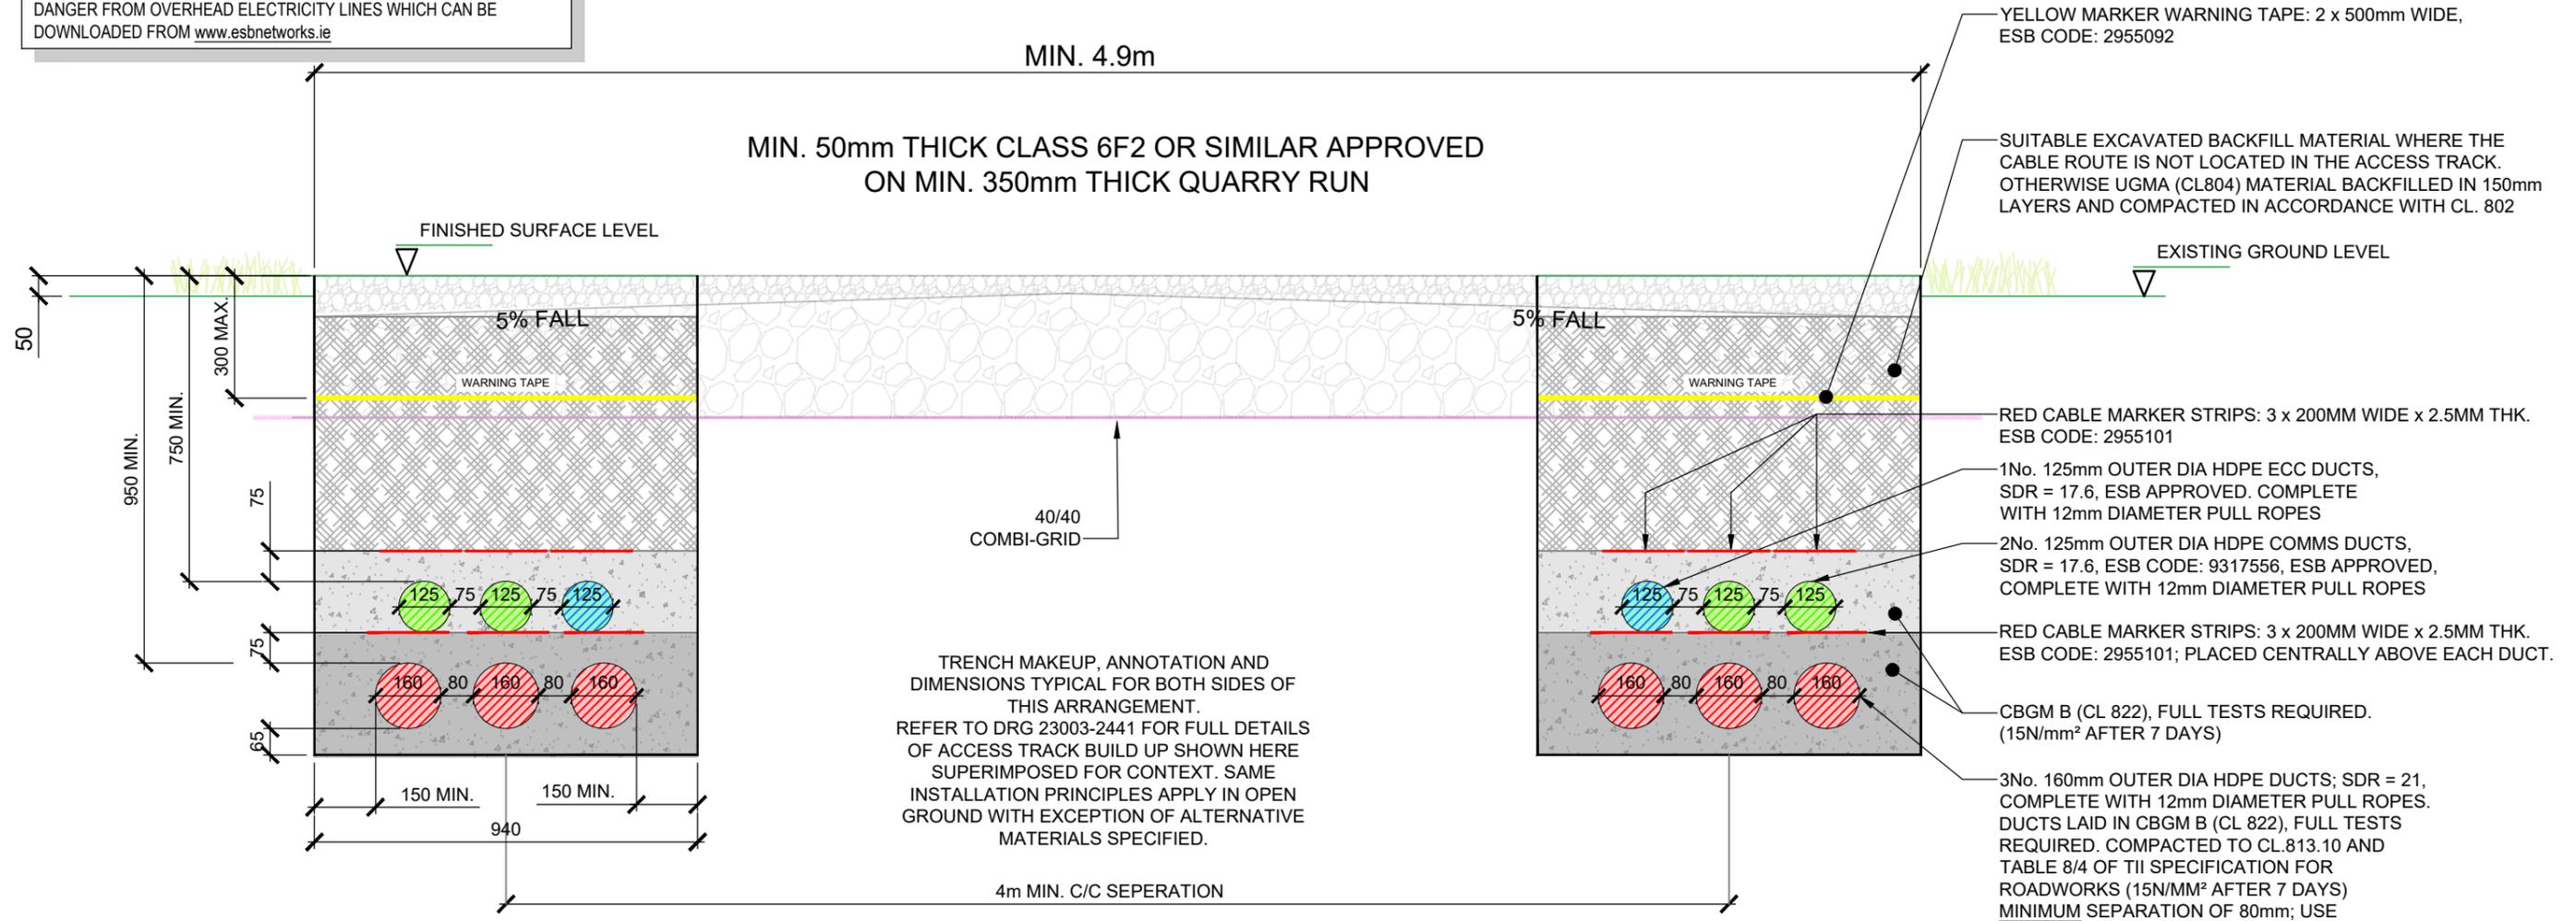

TYPICAL DOUBLE 110KV CIRCUIT ARRANGEMENT - 'DOUBLE FLAT' MAKEUP

SCALE 1:16

REV	DATE	DESCRIPTION	BY	APP
P03	12-02-24	ISSUED FOR INFORMATION	SS	IB
P02	06-11-23	ISSUED FOR INFORMATION	BK	IB
P01	19-07-23	ISSUED FOR INFORMATION	BK	IB

CLIENT	KNOCKANARRAGH WIND FARM LTD.
--------	-------------------------------------

MWP
ENGINEERING AND ENVIRONMENTAL CONSULTANTS
CORK | TRALEE | LONDON | LIMERICK
mwp.ie

PROJECT:	KNOCKANARRAGH WIND FARM
TITLE:	DOUBLE 110KV CIRCUIT, DOUBLE FLAT ARRANGEMENT CROSS SECTION

DRAWN:	CHECKED:	APPROVED:
SM	BK	IB
PROJECT NUMBER:	DATE:	SCALE @ A3:
314271	NOV-23	1:16
STATUS DESCRIPTION		STATUS:
FOR INFORMATION		S2
DRAWING NUMBER:		REV:
ABP-314271-22-MWP-012		P03