


Proposed Levels			94.000	94.000	94.065	94.000	94.000	94.000	94.000	94.000	94.000	94.000	94.000	94.000	94.000
Existing Levels	93.521	93.375	93.230	93.087	93.000	93.000	93.000	93.000	93.000	93.000	93.000	93.000	93.000	93.000	93.000
Level Difference			0.770	0.903	1.065	1.000	1.000	1.000	1.000	1.000	1.000	1.000	1.000	1.000	1.000
Formation Levels			92.780	92.647	92.550	92.550	92.550	92.550	92.550	92.550	92.550	92.550	92.550	92.550	92.550
Level Import			1.220	1.353	1.515	1.450	1.450	1.450	1.450	1.450	1.450	1.450	1.450	1.450	1.450
Chainage	00.000	05.000	10.000	15.000	20.000	25.000	30.000	35.000	40.000	45.000	50.000	55.000	58.000		

SECTION B - PART 1
CH0.0M TO 58.0M
SCALE H 1:125 , V 1:125

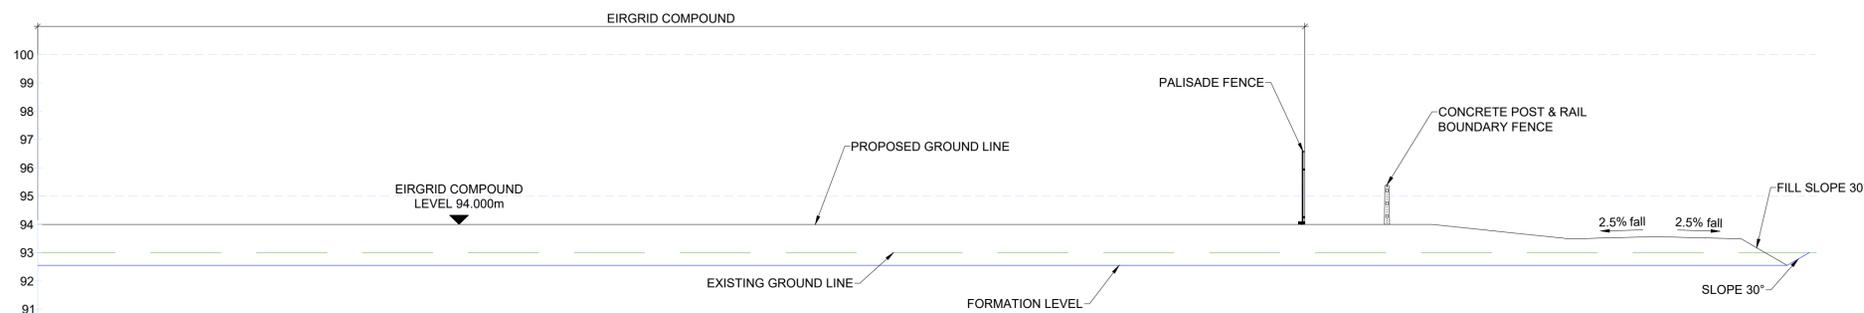

Proposed Levels	94.000	94.000	94.000	94.000	94.000	94.000	94.000	94.000	94.000	94.000	94.000	93.725	93.559		
Existing Levels	93.000	93.000	93.000	93.000	93.000	93.000	93.000	93.000	93.000	93.000	93.000	93.000	93.000	93.000	93.000
Level Difference	1.000	1.000	1.000	1.000	1.000	1.000	1.000	1.000	1.000	1.000	1.000	1.000	0.725	0.559	
Formation Levels	92.550	92.550	92.550	92.550	92.550	92.550	92.550	92.550	92.550	92.550	92.550	92.550	92.550	92.570	
Level Import	1.450	1.450	1.450	1.450	1.450	1.450	1.450	1.450	1.450	1.450	1.450	1.175	1.009		
Chainage	58.000	60.000	65.000	70.000	75.000	80.000	85.000	90.000	95.000	100.000	105.000	110.000	115.000	120.000	121.000

SECTION B - PART 2
CH58.0M TO 121.0M
SCALE H 1:125 , V 1:125

NOTE:

1. INDICATIVE DESIGN ONLY, SUBJECT TO DETAILED DESIGN POST PLANNING.
2. ALL DRAWINGS ARE TO BE READ IN CONJUNCTION WITH ALL RELEVANT SPECIFICATIONS, BILLS OF QUANTITIES, ARCHITECTURAL, SERVICES AND ENGINEERING DRAWINGS.
3. ANY DISCREPANCIES BETWEEN THESE DOCUMENTS SHALL BE BROUGHT TO THE ATTENTION OF THE ENGINEER.
4. ALL DIMENSIONS ARE IN MILLIMETRES, UNLESS NOTED OTHERWISE.
5. ALL LEVELS ARE IN METRES RELATED TO ORDINANCE DATUM.
6. DRAWINGS ARE NOT TO BE SCALED.

REV	DATE	DESCRIPTION	BY	APP
P05	14-02-24	FOR INFORMATION	SS	IB
P04	28-11-23	FOR APPROVAL	PN	IB
P03	13-11-23	FOR APPROVAL	PN	IB
P02	09-11-23	FOR APPROVAL	PN	IB
P01	18-08-23	FOR APPROVAL	PN	IB

PROJECT: **KNOCKANARRAGH WIND FARM**

TITLE: **SITE SECTIONS SHEET 2 OF 4**

CLIENT: **KNOCKANARRAGH WIND FARM LTD.**



DRAWN:	CHECKED:	APPROVED:
P.N.	D.C.	I.B.
PROJECT NUMBER:	DATE:	SCALE @ A1:
314271	NOV' 23	1:125

STATUS DESCRIPTION: **FOR INFORMATION** STATUS: **S2**

DRAWING NUMBER:	REV:
ABP-314271-22-MWP-027	P05