



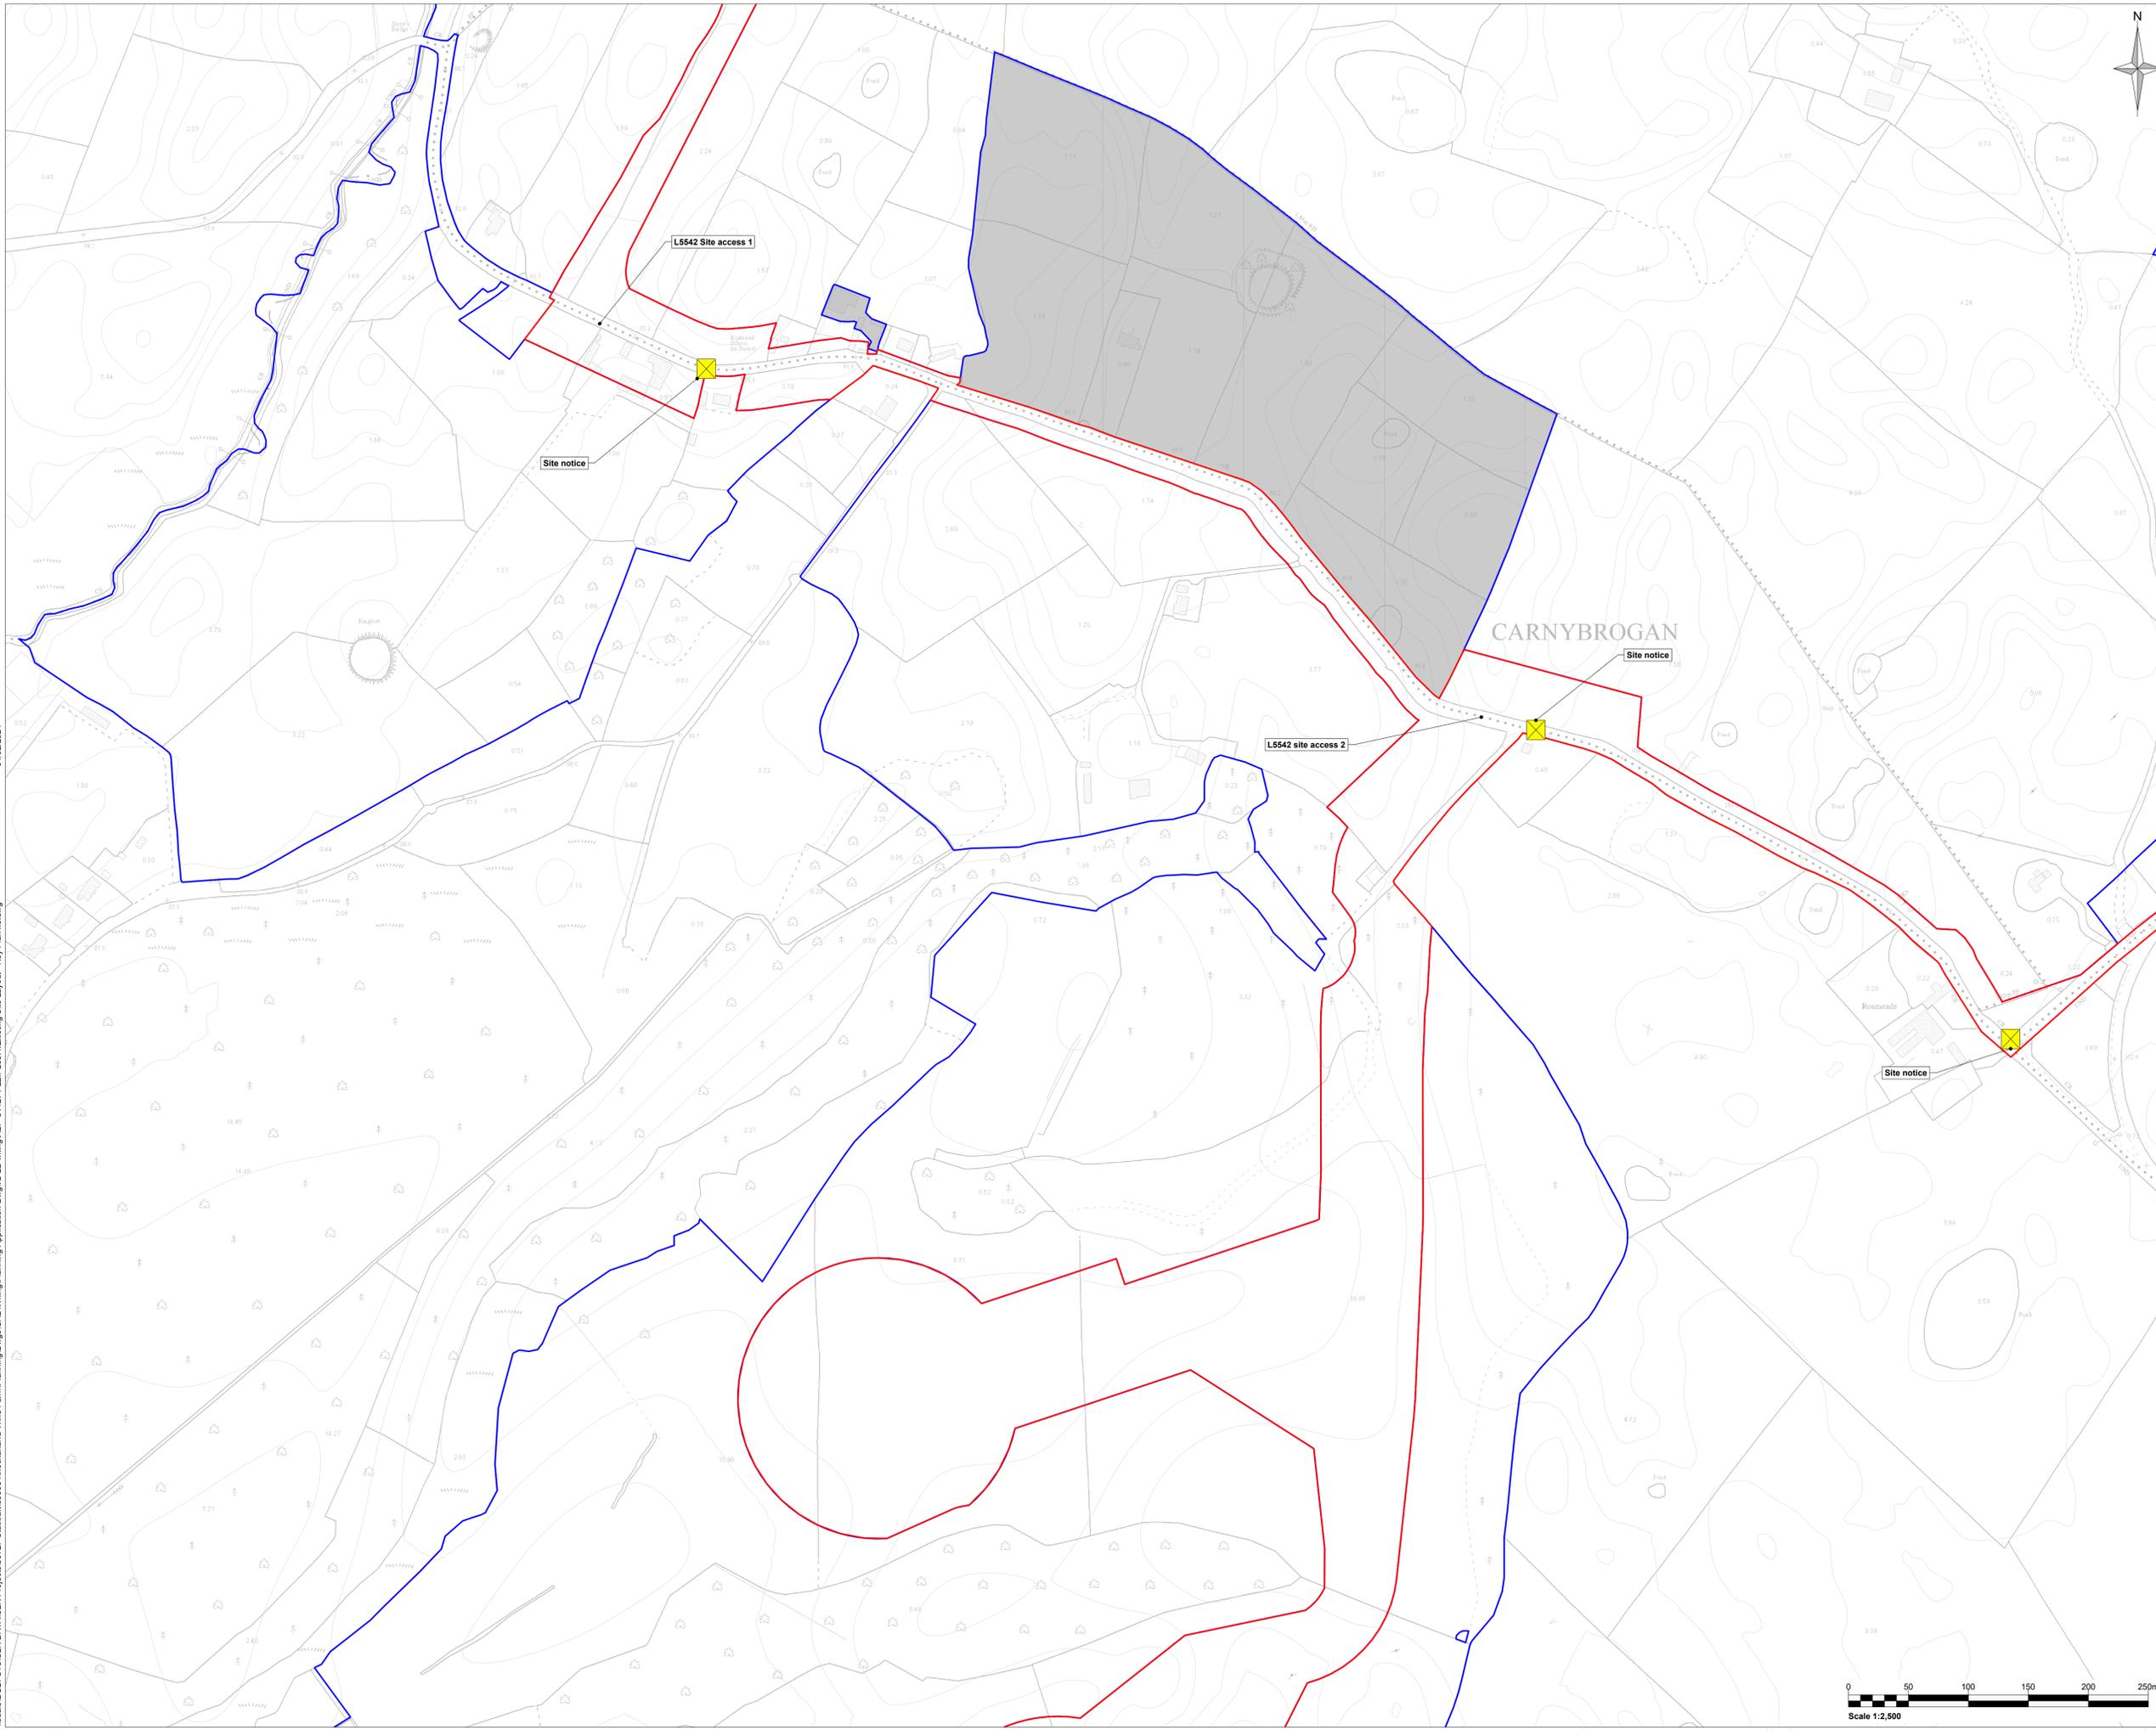

- Notes:**
1. This drawing is to be read in conjunction with relevant drawings, specification and reports.
 2. Dimensions are in millimeters, unless noted otherwise.
 3. Drawings are not to be scaled. Use figured dimensions only.
 4. Extract from Ordnance Survey map sheet no. 2432, 2433, 2500, 2501, 2509, 2634.

- Legend:**
- Land where the applicant has ownership or beneficial interest
 - Planning application boundary
 - Site notice location
 - Topographic survey level contours (mAOD)
 - Existing overhead line (110kv)
 - Excluded from planning application boundary
 - Excluded from land where the applicant has ownership or beneficial interest

Key Plan

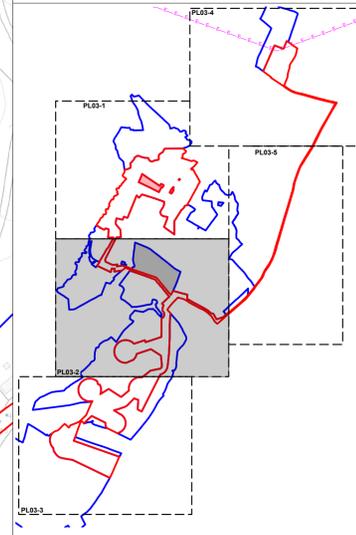

4	General Updates	29/01/24	IG	DK	AOB
Rev	Amendments	Date	By	Chk	Auth




Drawing Status & Suitability Code

Client
Knockanarragh Wind Farm Ltd.

Project
Knockanarragh Wind Farm

Drawing Title
Existing Site Map - Sheet 2 of 5

Scale 1:2,500	@ A1	SLR Project No. 501.00727.00008
Designed PMC	Drawn PMC	Checked SMD
Date 09/23	Date 09/23	Date 10/2
Authorised AOB		Date 10/23

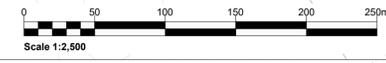

Drawing Number ABP-314271-22.PL03-2	Rev 4
--	----------

01/02/2024
\\nafe\d\BFS1\SLR\DATA\SLR\Projects\0727_Shakran\0008_Knockanarragh Wind Farm\Planning\Drawings\CAD\Wing\Planning Application Dwg\IG_LB_wing\ABP-314271-22_PL03-2_Existing Site Layout - Key Plan.rvt.dwg