



- Notes:**
1. This drawing is to be read in conjunction with relevant drawings, specification and reports.
 2. Dimensions are in millimetres, unless noted otherwise.
 3. Drawing not to be scaled. Use figured dimensions only.
 4. Configuration of substation equipment and infrastructure is subject to ESB and EIRGRID design approval.
 5. The proposed turbine / substation layout should be used for planning purposes only.
 6. Extract from Ordnance Survey map sheet No. 2432, 2433, 2500, 2501, 2569, 2634.

- Legend:**
- Planning application boundary
 - Land where the applicant has ownership or beneficial interest
 - Proposed drainage
 - Proposed internal collector cable network
 - Proposed buried 33kV cable
 - Proposed 33kV gridline
 - Proposed buried 110kV cable
 - Existing 110kV overhead line
 - Existing topographic level contours (mAOD)
 - Proposed access road level contours (mAOD)
 - Proposed site access road
 - Proposed wind turbine
 - Areas of cut
 - Areas of fill
 - Permanent hardstanding
 - Temporary hardstanding
 - Temporary levelled clearance
 - Borrow pit
 - Borrow pit and compound bunds
 - Temporary HDD drilling pad
 - Temporary access track to HDD drilling pad
 - Culvert
 - Interceptor drain
 - Settlement pond
 - Small field drain
 - Swale
 - Silt fencing
 - Excluded from planning application boundary
 - Excluded from land where the applicant has ownership or beneficial interest
 - Area for site office & welfare facilities - Construction compounds
 - Substation / Eirgrid building
 - Provision for substation construction compound
 - Concrete substation access road
 - Substation compound

4	General Updates	30/01/24	IG	DK	AOB
Rev	Amendments	Date	By	Chk	Auth



Drawing Status & Suitability Code



Client
Knockanarragh Wind Farm Ltd

Project
Knockanarragh Wind Farm

Drawing Title
Proposed Site Layout - Sheet 4 of 5

Scale	1:2,500	@ A1	SLR Project No.	501.00727.00008			
Designed	PMC	Drawn	KW	Checked	DK	Authorised	AO
Date	12/23	Date	12/23	Date	12/23	Date	12/23

Drawing Number	ABP-314271-22.PL04-4	Rev	4
----------------	----------------------	-----	---

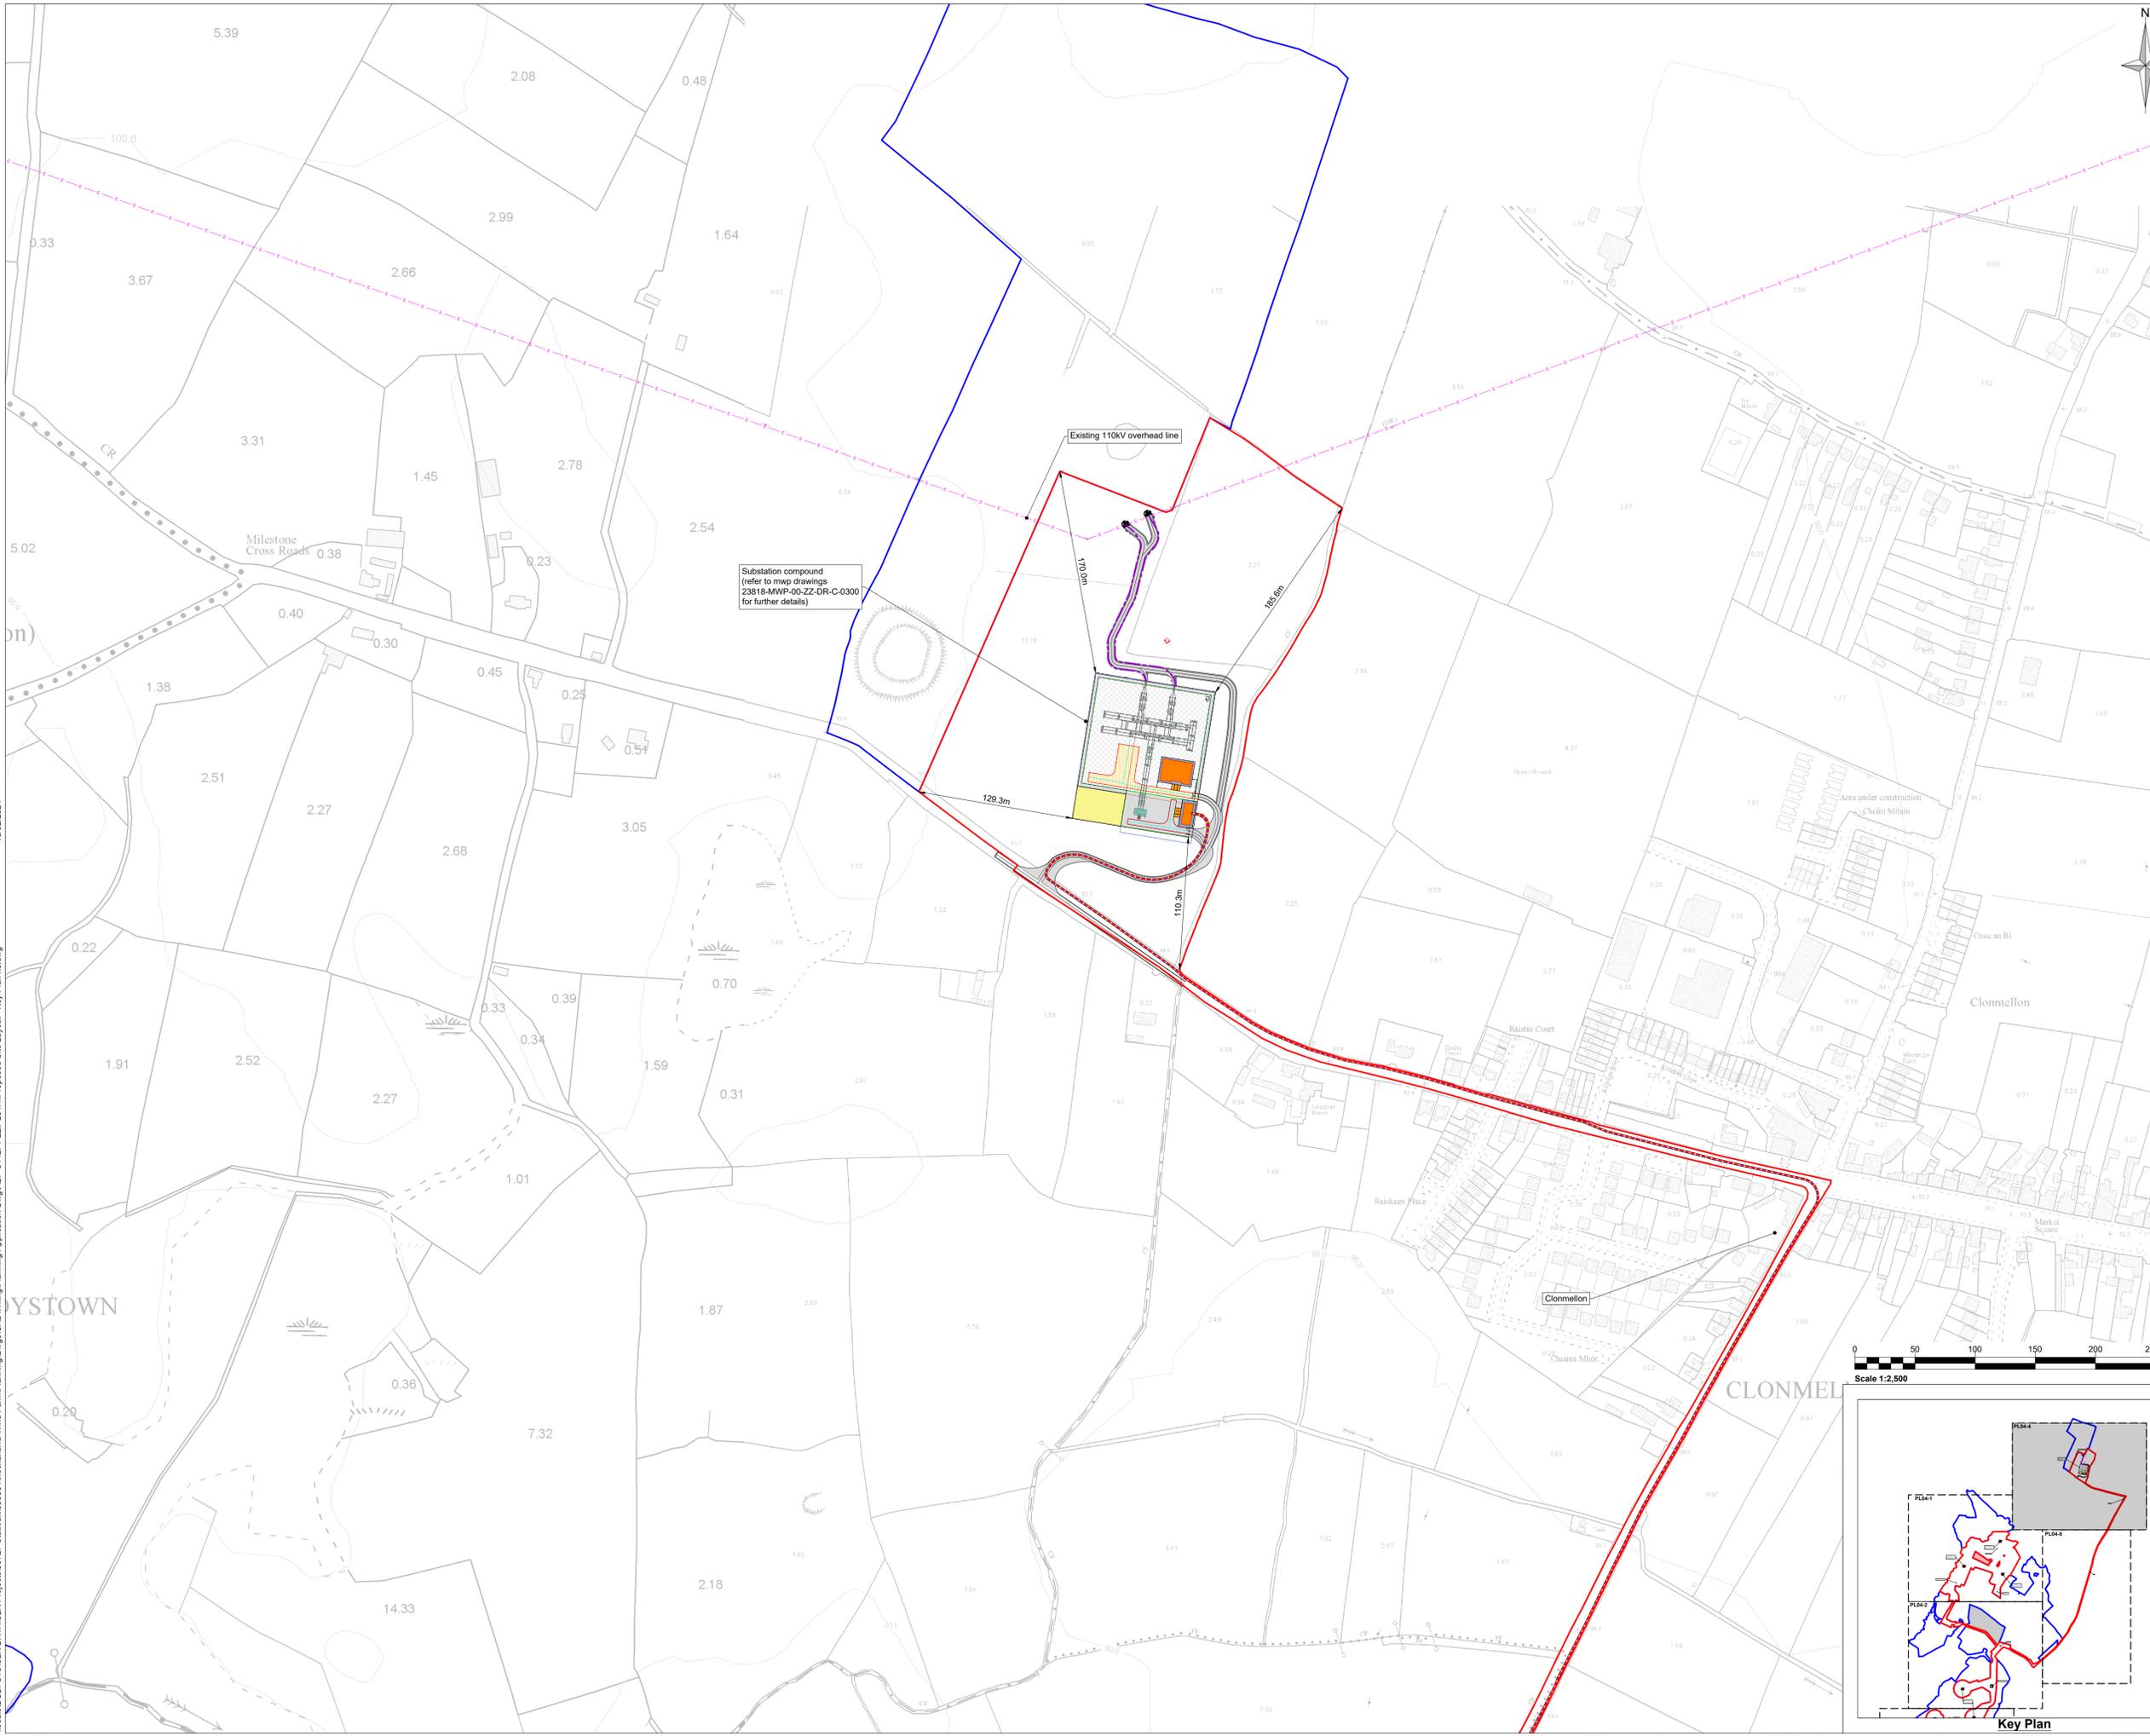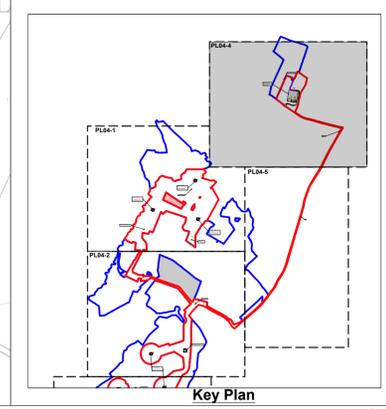

13/02/2024
\\na6\dubfs1\slr\DATA\SLR Projects\0727 Stalkart\0008 Knockanarragh Wind Farm\Planning\Drawings\CAD\Wing\Planning Application Dwg\ABP-314271-22.PL04.4 Proposed Site Layout - Key Plan.v8.dwg