






**Elevation A-A'**  
Scale 1:200

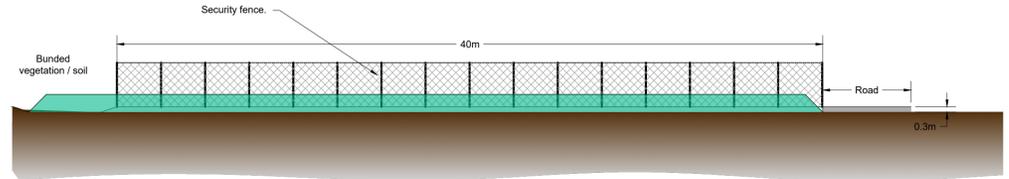

**Elevation B-B'**  
Scale 1:200

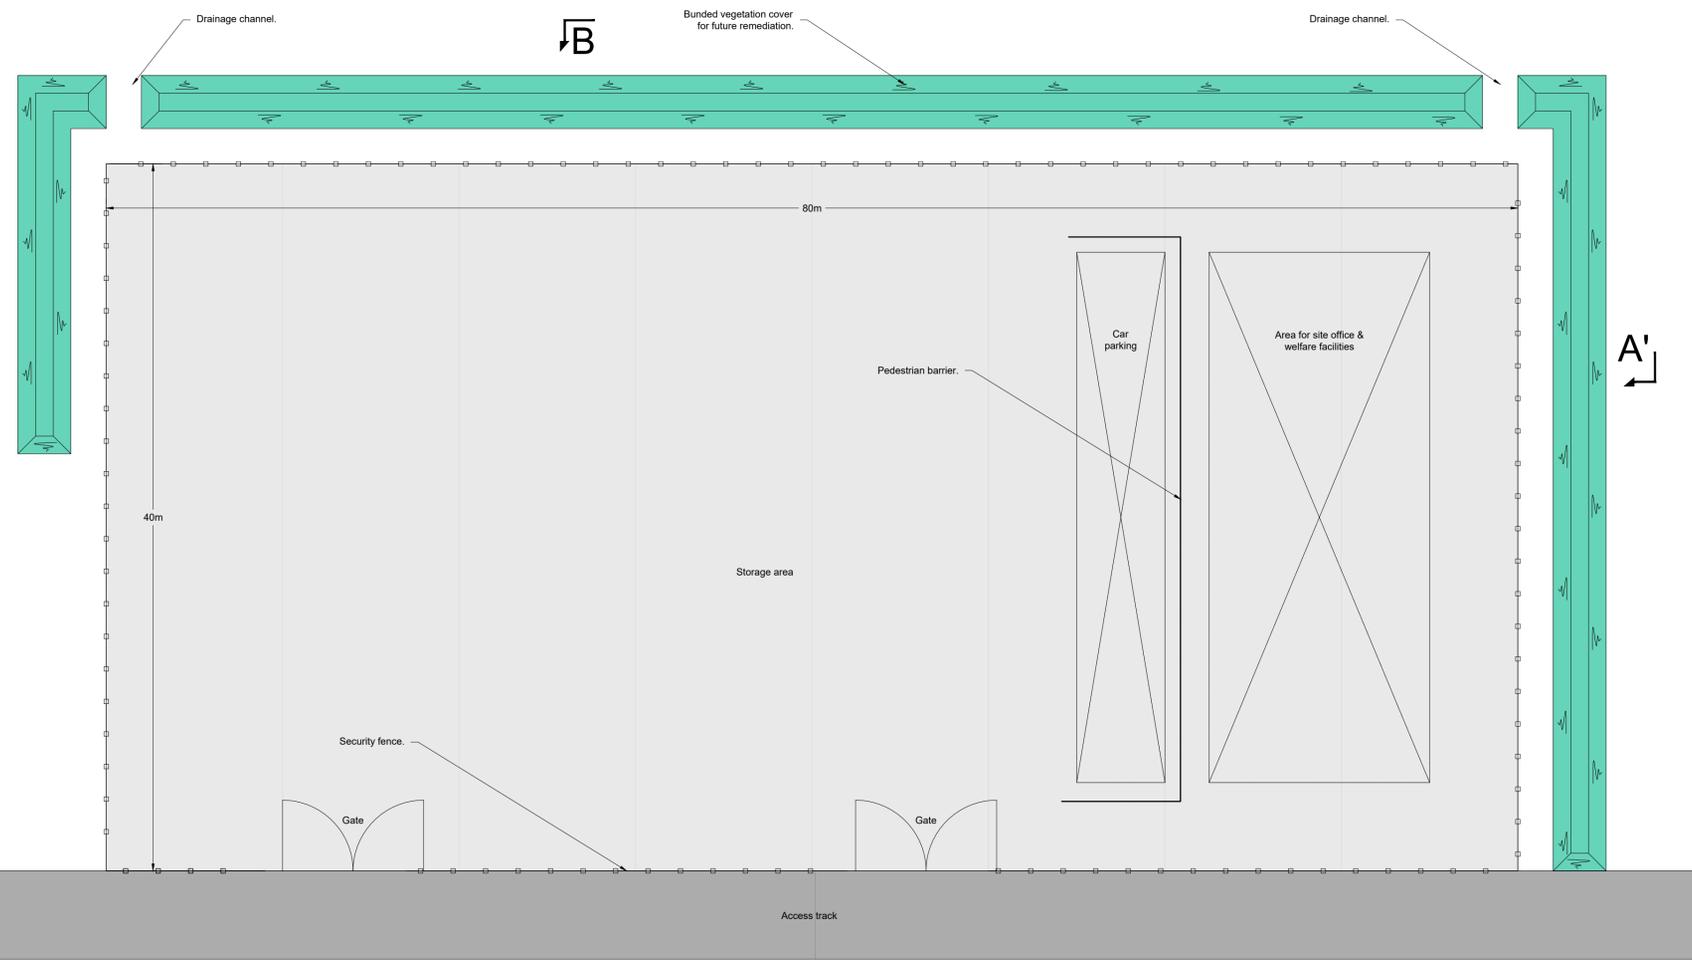

**Plan**  
Scale 1:200

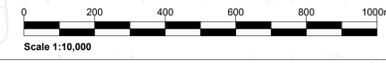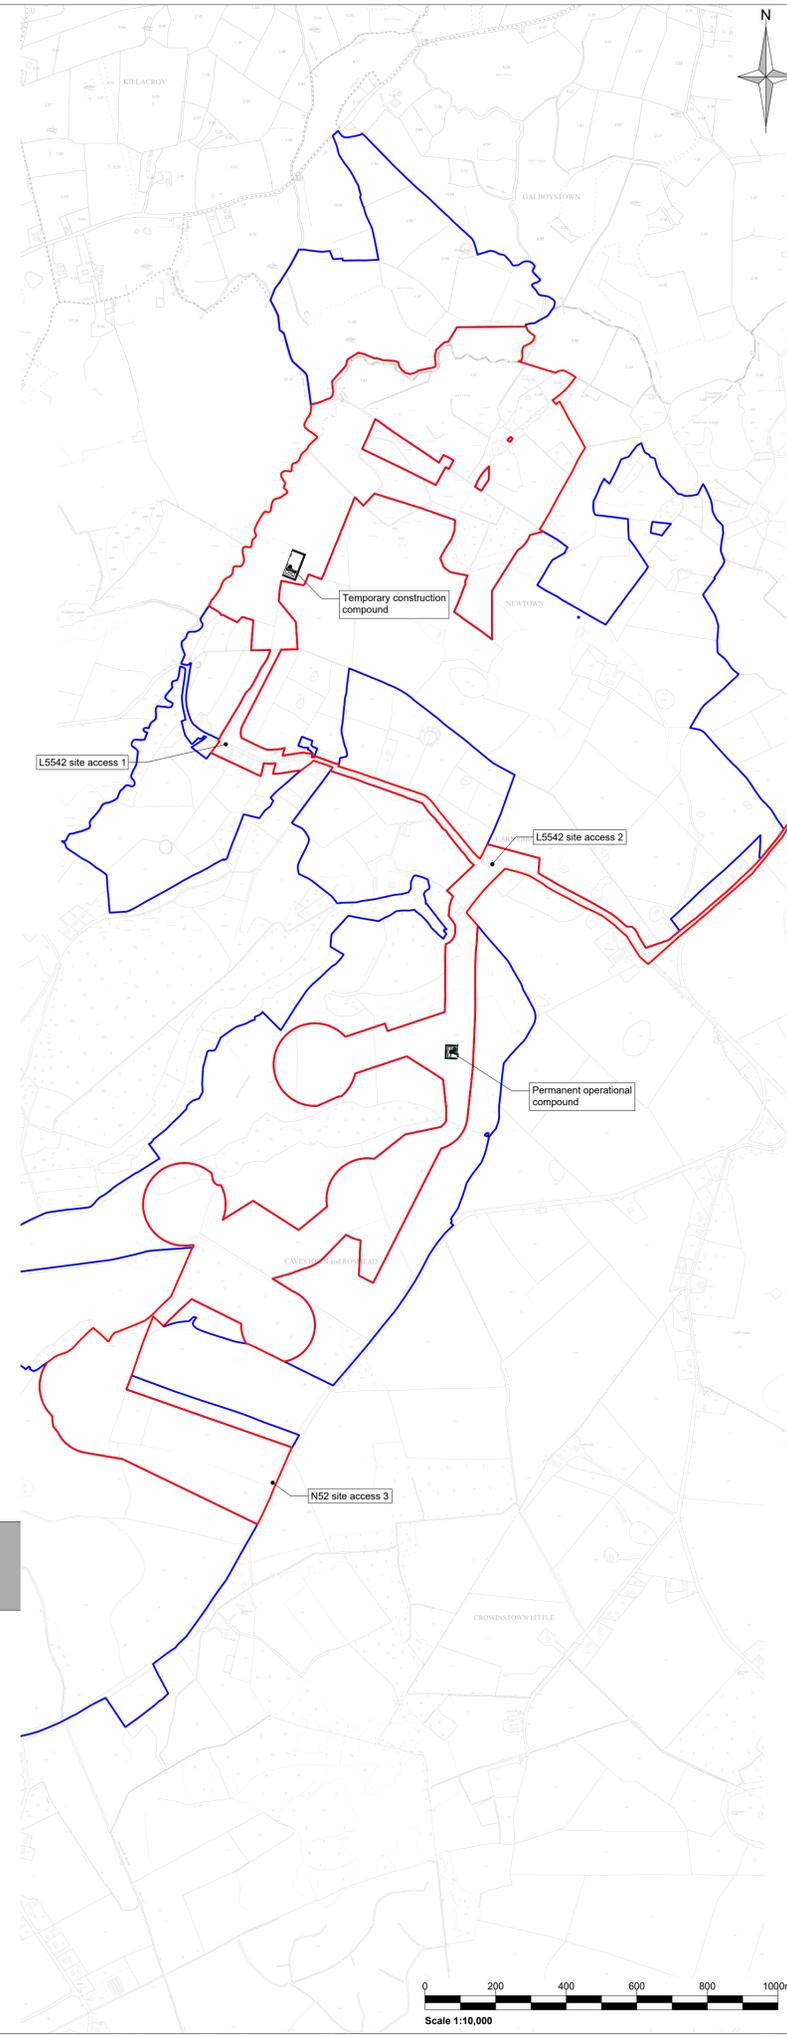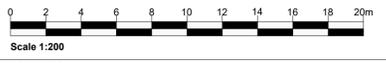

- Notes:**
- All dimensions are in metres.
  - All levels are shown in metres above ordnance datum.
  - Waste storage areas and foul sewage storage to be determined at final layout and will be provided at construction stage.

- Legend:**
- Land where the applicant has ownership or beneficial interest
  - Planning application boundary

4	General Updates	29/01/24	LB	DK	AOB
Rev	Amendments	Date	By	Chk	Auth



Drawing Status & Suitability Code

Client  
Knockanarragh Wind Farm Ltd.

Project  
Knockanarragh Wind Farm

Drawing Title  
Temporary Compound Plan & Elevations

Scale	As Shown	@ A1	SLR Project No.	501.00727.00008
Designed	PMC	PMC	Checked	SMD
Date	09/23	09/23	Date	10/23
Authorised	AOB	Authorised	AOB	AOB
Date	09/23	Date	10/23	Date

Drawing Number	ABP-314271-22.PL08-1	Rev	4
----------------	----------------------	-----	---

13/02/2024  
\\sfile\dib\BFS\SLR\DATA\SLR\Projects\00727\Statkraft\00008\Knockanarragh Wind Farm\Planning\Drawings\CAC\Wind\Planning Application Dwg\ABP-314271-22.PL08.4.Permanent\_Temporary Operation Compounds.dwg