



Notes:


1. Refer to ABP-314271-22.PL04-0.Proposed Site Layout, for location.
2. All dimensions are in millimetres.

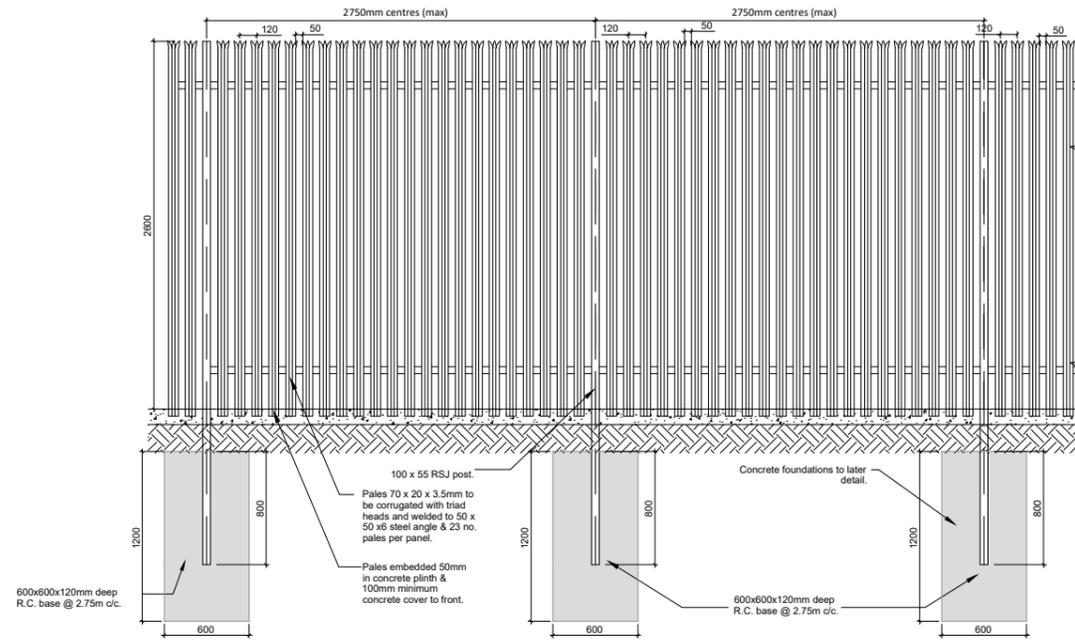

Typical palisade fencing details - elevation
Scale 1:50

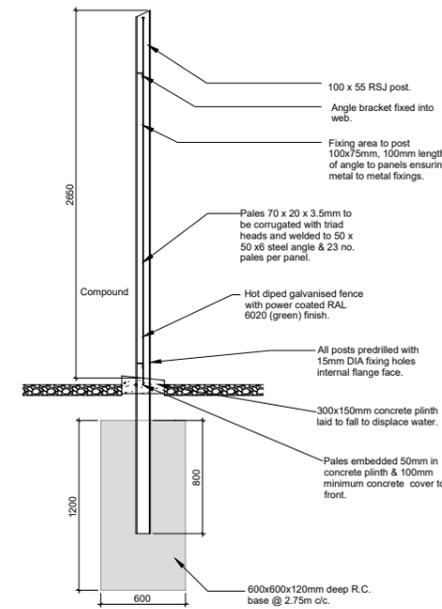

Typical palisade fencing details - section
Scale 1:50

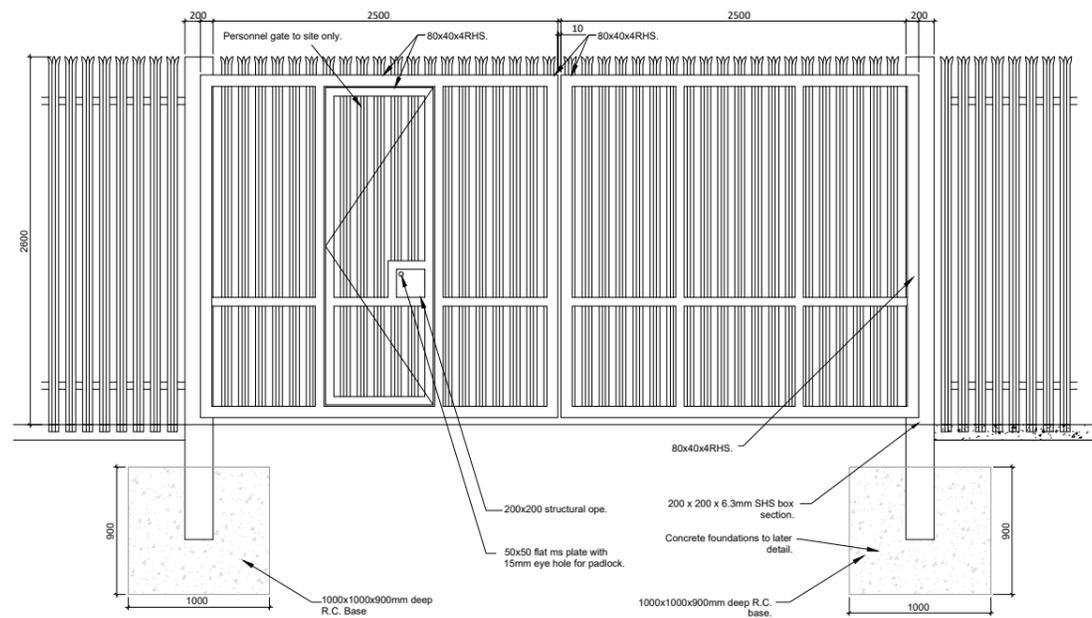

Gate elevation
Scale 1:50



Scale 1:50

4	General Updates	29/01/24	LB	DK	AOB
3	General Updates	19/01/24	LB	DK	AOB
Rev	Amendments	Date	By	Chk	Auth



www.slrconsulting.com

Drawing Status & Suitability Code

Client
Knockanarragh Wind Farm Ltd.

Project
Knockanarragh Wind Farm

Drawing Title
Gate and Fence Details

Scale
1:50 @ A3

SLR Project No.
501.00727.00008

Designed PMC	Drawn PMC	Checked SMD	Authorised AOB
------------------------	---------------------	-----------------------	--------------------------

Date 09/23	Date 09/23	Date 09/23	Date 10/23
----------------------	----------------------	----------------------	----------------------

Drawing Number ABP-314271-22.PL09	Rev. 4
---	------------------