


02/02/2024  
\\sfs01\dubfs1\SSSLR\DATA\SLR Projects\0727 Shikra\0008 Knockanarra Wind Farm\Planning\Drawings\CAD\Wind\Planning Application Dwg\ABP-314271-22.PL11-PL16.4\_Site\_Track\_Drainage\_and\_Details.dwg

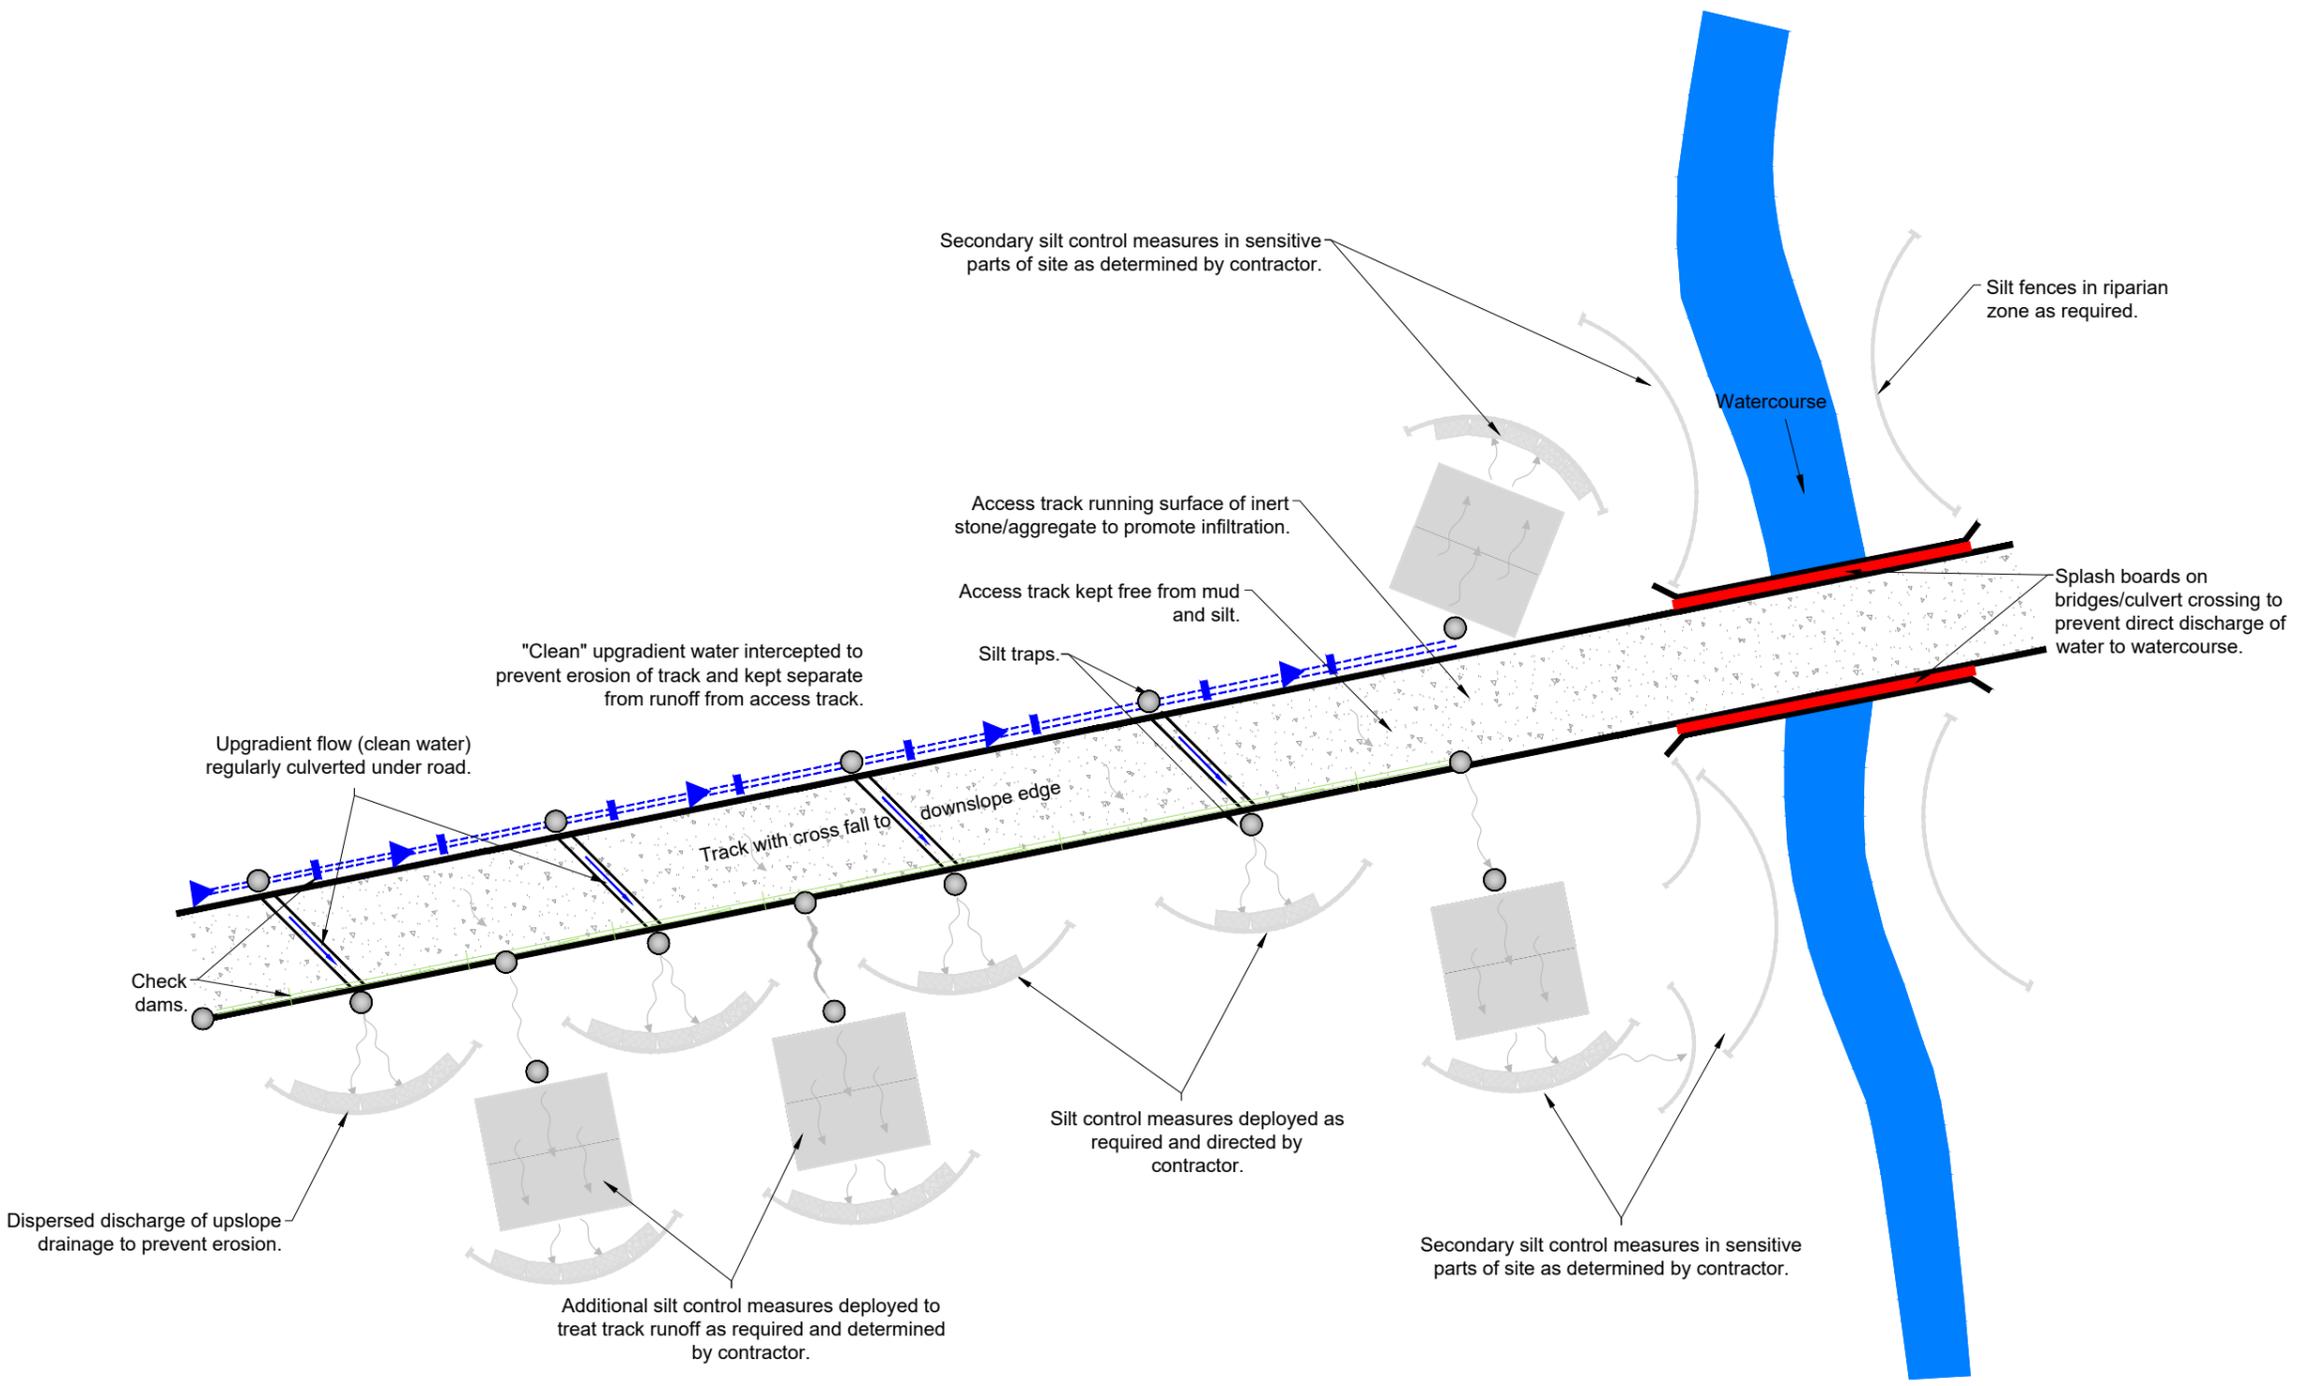

- Notes:**
1. Indicative design options for surface water management.
  2. Surface water management features will be strategically placed depending on ground levels, ground conditions, and level of anticipated flows.

- Legend:**
- Silty water
  - Clean water
  - Silt trap with aggregate or sand bag surround (or similar)
  - Secondary silt trap with silt fence and straw bales (as required)
  - Direction of flow

4	General Updates	25/01/24	LB	DK	AOB
Rev	Amendments	Date	By	Chk	Auth



[www.slrconsulting.com](http://www.slrconsulting.com)

Drawing Status & Suitability Code

Client  
Knockanarragh Wind Farm Ltd

Project  
Knockanarragh Wind Farm

Drawing Title  
Site Tracks Drainage Details - Schematic Plan

Scale: NTS @ A3 SLR Project No. 501.00727.00008

Designed	Drawn	Checked	Authorised
TS	TS	DK	AOB

Date	Date	Date	Date
	09/23	09/23	10/23

Drawing Number	Rev.
ABP-314271-22.PL11	4