



HV SINGLE CIRCUIT

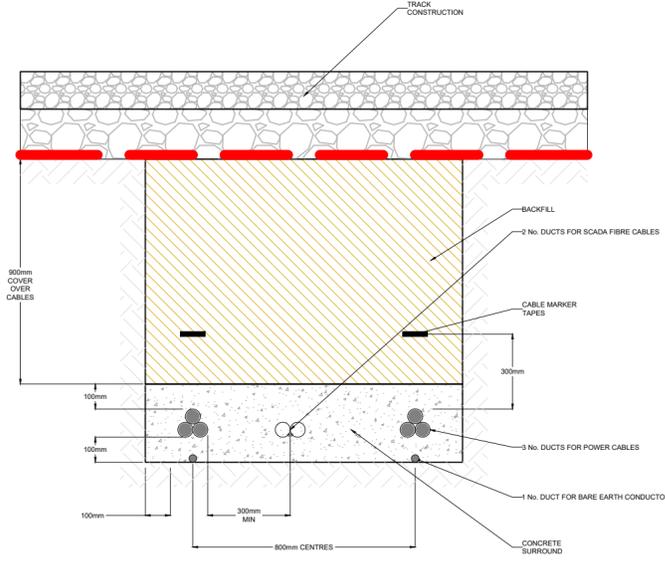


HV DOUBLE CIRCUIT

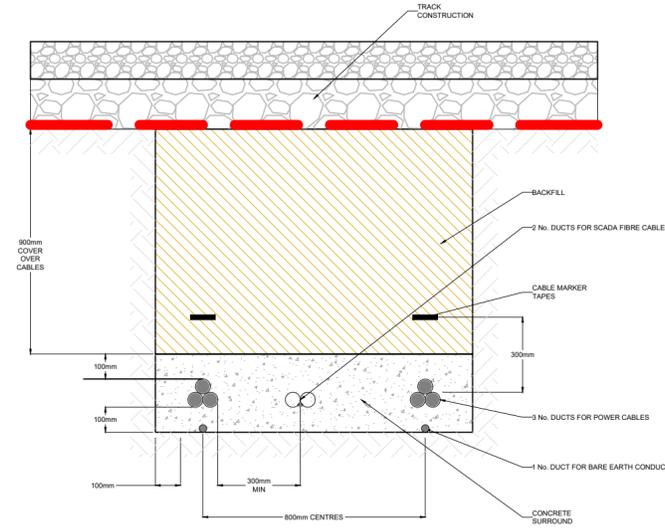


MV DOUBLE CIRCUIT


SECTION THROUGH TRACK CROSSING TYPICAL CABLE TRENCH

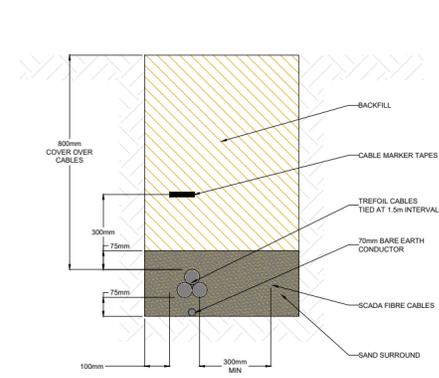

HV SINGLE CIRCUIT

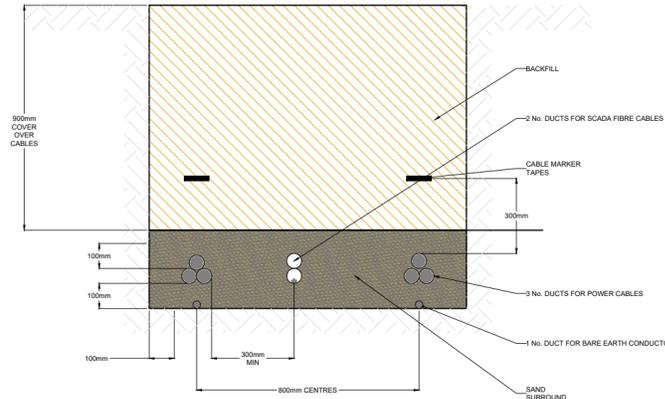

HV DOUBLE CIRCUIT

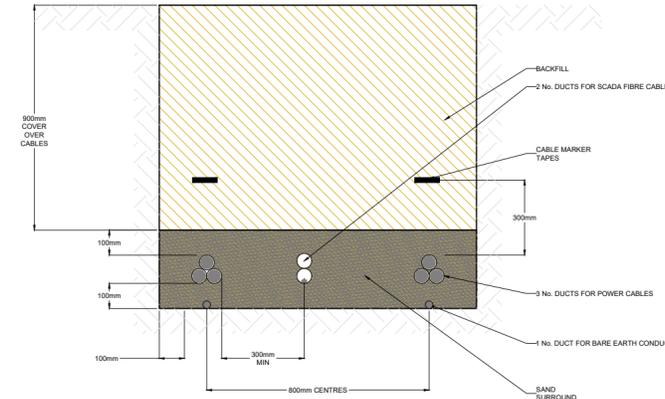

MV DOUBLE CIRCUIT

SECTION THROUGH TYPICAL CABLE TRENCH

Notes:

- All dimensions are in millimetres.
- All levels are shown in metres above ordnance datum.

Legend:

4	General Updates	02/02/24	IG	DK	AOB
Rev	Amendments	Date	By	Chk	Auth



Drawing Status & Suitability Code

Client
Knockanarragh Wind Farm Ltd

Project
Knockanarragh Wind Farm

Drawing Title
Typical Cable Trench Details

Scale 1:20	@ A2	SLR Project No. 501.00727.00008
Designed TS	Drawn DK	Checked AOB
Date 09/23	Date 09/23	Date 10/23

Drawing Number
ABP-314271-22.PL17

Rev.
4

