




Section through new site road upon completion

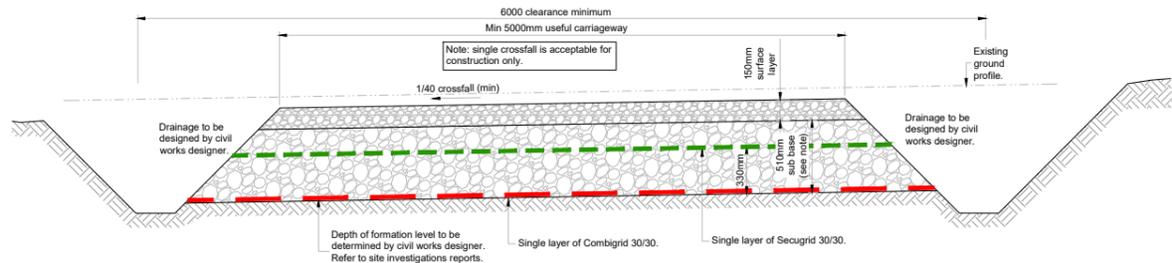


Section through new site road construction phase (CBR between 1% and 2%)

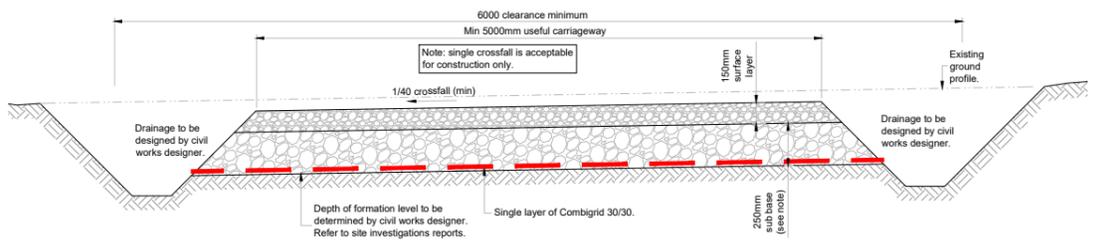


Section through new site road construction phase (CBR between 2% and 4%)

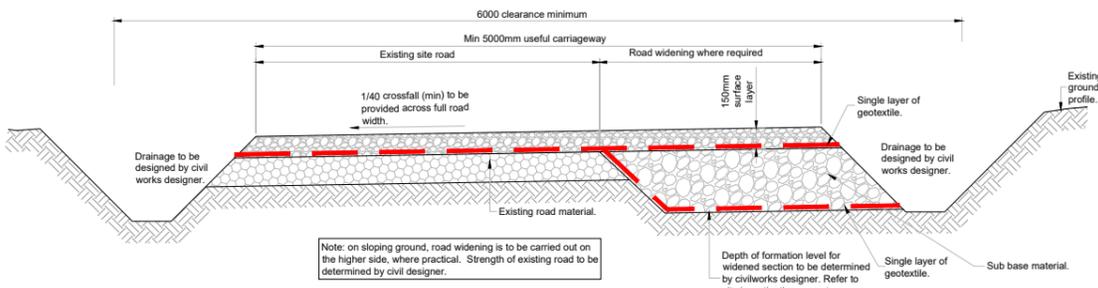

Road widening on existing site roads where required construction phase

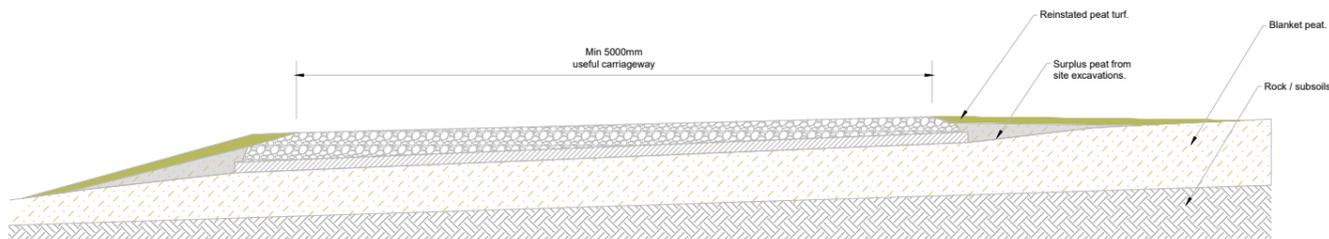

Floating road, modified with peat reinstatement

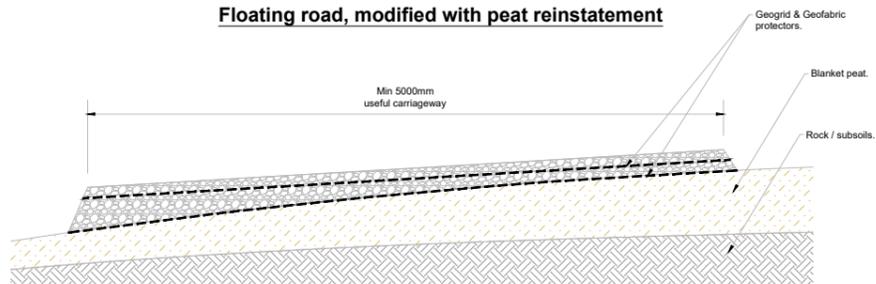

Floating road, basic construction

- Notes:**
1. All dimensions are in millimetres.
 2. All levels are shown in metres above ordnance datum.

4	General Updates	25/01/24	LB	DK	AOB
Rev	Amendments	Date	By	Chk	Auth



www.slrconsulting.com

Drawing Status & Suitability Code

Client
Knockanarragh Wind Farm Ltd.

Project
Knockanarragh Wind Farm

Drawing Title
Road Construction Details

Scale NTS @ A3	SLR Project No. 501.00727.00008		
Designed PMC	Drawn PMC	Checked SMD	Authorised AOB
Date 10/23	Date 10/23	Date 10/23	Date 10/23

Drawing Number ABP-314271-22-PL28	Rev. 4
--------------------------------------	-----------