


Cover and frame to be:
 A. Square ductile iron with 600 mm clear opes. Class D400 to I.S. EN124:1994 beneath carriageways, driveways and footways.

Section A-A'
 Scale : 1:25



Precast ring manhole
 Scale : 1:25

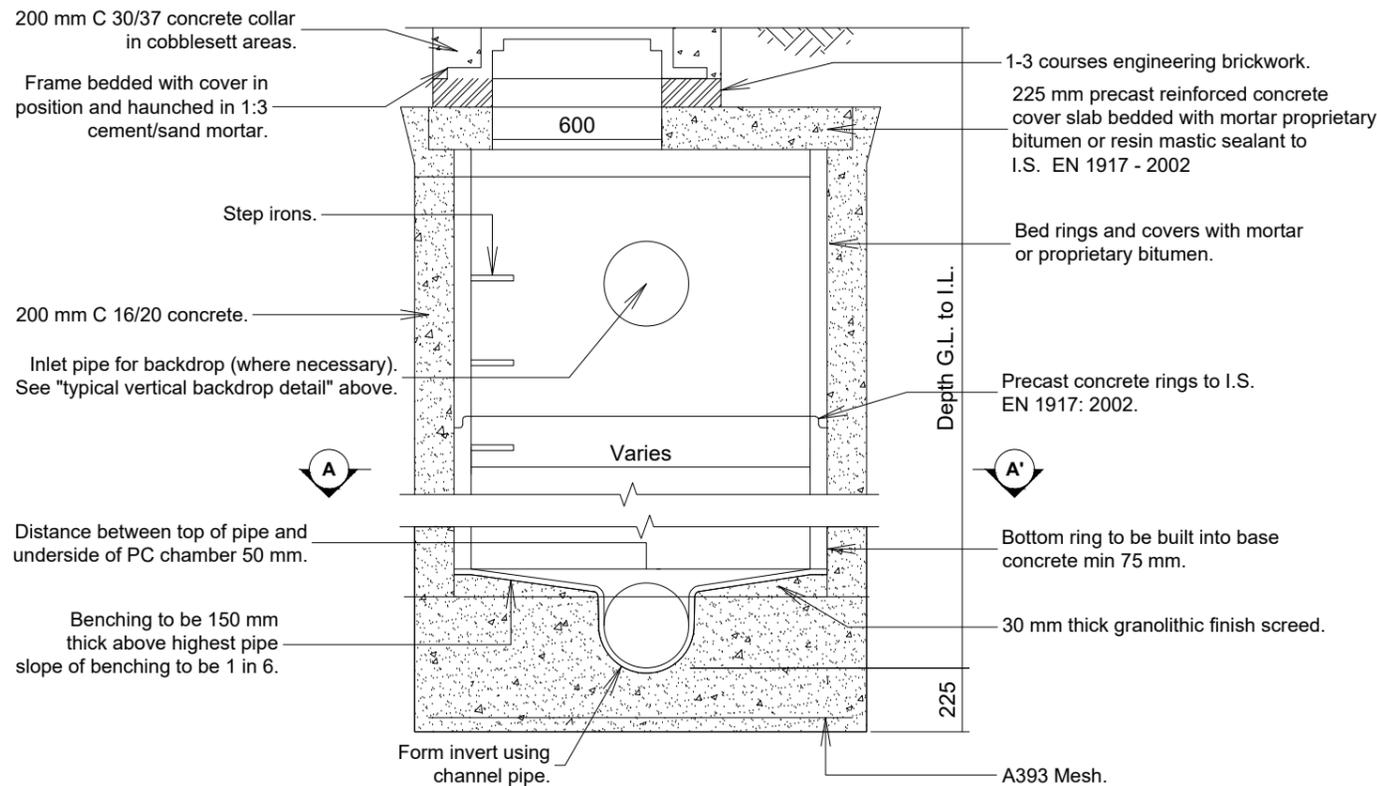

Notes:

- All dimensions are in millimetres.
- All levels are shown in metres above ordnance datum.

Legend:

Rev	Amendments	Date	By	Chk	Auth
4	General Updates	25/01/24	LB	DK	AOB



www.slrconsulting.com

Drawing Status & Suitability Code					
Client Knockanarragh Wind Farm Ltd					
Project Knockanarragh Wind Farm					
Drawing Title Drainage Details - Manhole Details					

Scale 1:25	@ A3	SLR Project No. 501.00727.00008			
Designed TS	Checked DK	Authorised AOB			
Date 09/23	Date 09/23	Date 10/23			
Drawing Number ABP-314271-22.PL16					Rev. 4